

ADDENDUM NO. 4

TO THE DRAWINGS AND THE PROJECT MANUAL

PROJECT NAME: New Randall Hill Support Center

CLIENT NAME: Midlothian ISD

LOCATION: Midlothian, Texas

PROJECT NUMBER: 1776-06-01

ADDENDUM DATE: June 23, 2020

For additional information regarding this project, contact Kate Dunfee at 817.377.2969.



06/23/2020

THIS ADDENDUM INCLUDES:

Civil Items1PageStructural Items1PageArchitectural Items1PagePlumbing Items1PageMechanical Items0PagesElectrical Items0PagesTechnology Items0Pages

AND ALL ATTACHED REVISED DRAWING REFERENCES IN THE ADDENDUM

Project Name: New Randall Hill Support Center

Client: Midlothian ISD Midlothian, Texas

Project Number: 1776-06-01



CIVIL ITEMS FOR ADDENDUM NO. 4

NOTICE TO PROPOSERS:

- A. This Addendum shall be considered part of the contract documents for the above-mentioned project as though it had been issued at the same time and incorporated integrally therewith. Where provisions of the following supplementary data differ from those of the original contract documents, this Addendum shall govern and take precedence.
- B. Proposers are hereby notified that they shall make any necessary adjustments in their estimate on account of this Addendum. It will be construed that each Proposer's proposal is submitted with full knowledge of all modifications and supplemental data specified therein. Acknowledge receipt of this addendum in the space provided on the proposal form. Failure to do so may subject Proposer to disqualification.

REFERENCE IS MADE TO THE DRAWINGS AND THE PROJECT MANUAL AS NOTED:

DRAWINGS:

AD No 4, Civil Item 1: To the Drawings, Sheet C1.04, "SITE AND DIMENSIONAL CONTROL PLAN,"

1) Revised the location of the FDC on the site plan, per MEP drawings.

AD No 4, Civil Item 2: To the Drawings, Sheet C1.08, "UTILITIES PLAN,"

1) Revised the fire line to the building from 6" to 8" from Sta. 1+90.41 WL 'A' to Sta. 2+49.94 WL 'A'.

AD No 4, Civil Item 3: To the Drawings, Sheet C1.10, "EROSION CONTROL PLAN,"

1) Per City Comments, added a detail for Concrete Washout and added note "A designated concrete washout area shall be implemented by the Contractor".

END OF CIVIL ADDENDUM



Project Name: New Randall Hill Support Center Client: Midlothian ISD Midlothian, Texas

Project Number: 1776-06-01



STRUCTURAL ITEMS FOR ADDENDUM NO. 4

NOTICE TO PROPOSERS:

- A. This Addendum shall be considered part of the contract documents for the above-mentioned project as though it had been issued at the same time and incorporated integrally therewith. Where provisions of the following supplementary data differ from those of the original contract documents, this Addendum shall govern and take precedence.
- B. Proposers are hereby notified that they shall make any necessary adjustments in their estimate on account of this Addendum. It will be construed that each Proposer's proposal is submitted with full knowledge of all modifications and supplemental data specified therein. Acknowledge receipt of this addendum in the space provided on the proposal form. Failure to do so may subject Proposer to disqualification.

REFERENCE IS MADE TO THE DRAWINGS AND THE PROJECT MANUAL AS NOTED:

DRAWINGS:

AD No 4, Struct Item 1: To the Drawings, Sheet S2.2, "TYPICAL FOUNDATION DETAILS,"

1) Replace sheet in its entirety.

REVISED: New detail added for new dumpster enclosure post foundation.

END OF STRUCTURAL ADDENDUM



Page 1 of 1

Project Name: New Randall Hill Support Center Client: Midlothian ISD

Midlothian, Texas Project Number: 1776-06-01



06/23/2020

ARCHITECTURAL ITEMS FOR ADDENDUM NO. 4

NOTICE TO PROPOSERS:

- A. This Addendum shall be considered part of the contract documents for the above-mentioned project as though it had been issued at the same time and incorporated integrally therewith. Where provisions of the following supplementary data differ from those of the original contract documents, this Addendum shall govern and take precedence.
- B. Proposers are hereby notified that they shall make any necessary adjustments in their estimate on account of this Addendum. It will be construed that each Proposer's proposal is submitted with full knowledge of all modifications and supplemental data specified therein. Acknowledge receipt of this addendum in the space provided on the proposal form. Failure to do so may subject Proposer to disqualification.

REFERENCE IS MADE TO THE DRAWINGS AND THE PROJECT MANUAL AS NOTED:

PROJECT MANUAL:

AD No 4, Arch. Item 1: To the Project Manual, Section 00 0110, "TABLE OF CONTENTS,"

Delete the following sections in its entirety:

10 7300 Protective Covers

AD No 4, Arch. Item 2: To the Project Manual, Section 10 7300, "PROTECTIVE COVERS,"

Delete this section in its entirety.

DRAWINGS:

AD No 4, Arch. Item 3: To the Drawings, Sheet AS1.2, "DUMPSTER PLAN AND DETAILS,"


Refer to revised sheet AS1.2, replaced in its entirety per this addendum, for revised detail at dumpster enclosure column.

END OF ARCHITECTURAL ADDENDUM



Project Name: New Randall Hill Support Center

Client: Midlothian ISD Midlothian, Texas Project Number: 1776-06-01

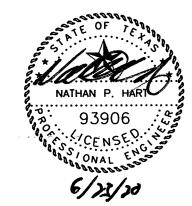

PLUMBING ITEMS FOR ADDENDUM NO. 4

NOTICE TO PROPOSERS:

- A. This Addendum shall be considered part of the contract documents for the above-mentioned project as though it had been issued at the same time and incorporated integrally therewith. Where provisions of the following supplementary data differ from those of the original contract documents, this Addendum shall govern and take precedence.
- B. Proposers are hereby notified that they shall make any necessary adjustments in their estimate on account of this Addendum. It will be construed that each Proposer's proposal is submitted with full knowledge of all modifications and supplemental data specified therein. Acknowledge receipt of this addendum in the space provided on the proposal form. Failure to do so may subject Proposer to disqualification.

REFERENCE IS MADE TO THE DRAWINGS AND THE PROJECT MANUAL AS NOTED:

DRAWINGS:

AD No 4, Plb. Item 1: To the Drawings, Sheet MPE1.0, "SITE PLAN - MPE"

1) Revised Fire Department Connection to on site remote connection per City of Midlothian.

AD No 4, Plb. Item 2: To the Drawings, Sheet P1.1, "UNDERFLOOR PLAN - SECTION 1 - PLUMBING"

1) Revised Fire Department Connection to on site remote connection per City of Midlothian.


AD No 4, Plb. Item 3: To the Drawings, Sheet P2.1, "FLOOR PLAN - SECTION 1 - PLUMBING"

1) Revised Fire Department Connection to on site remote connection per City of Midlothian.

END OF PLUMBING ADDENDUM




Addendum No. #04 Page 1 of 1

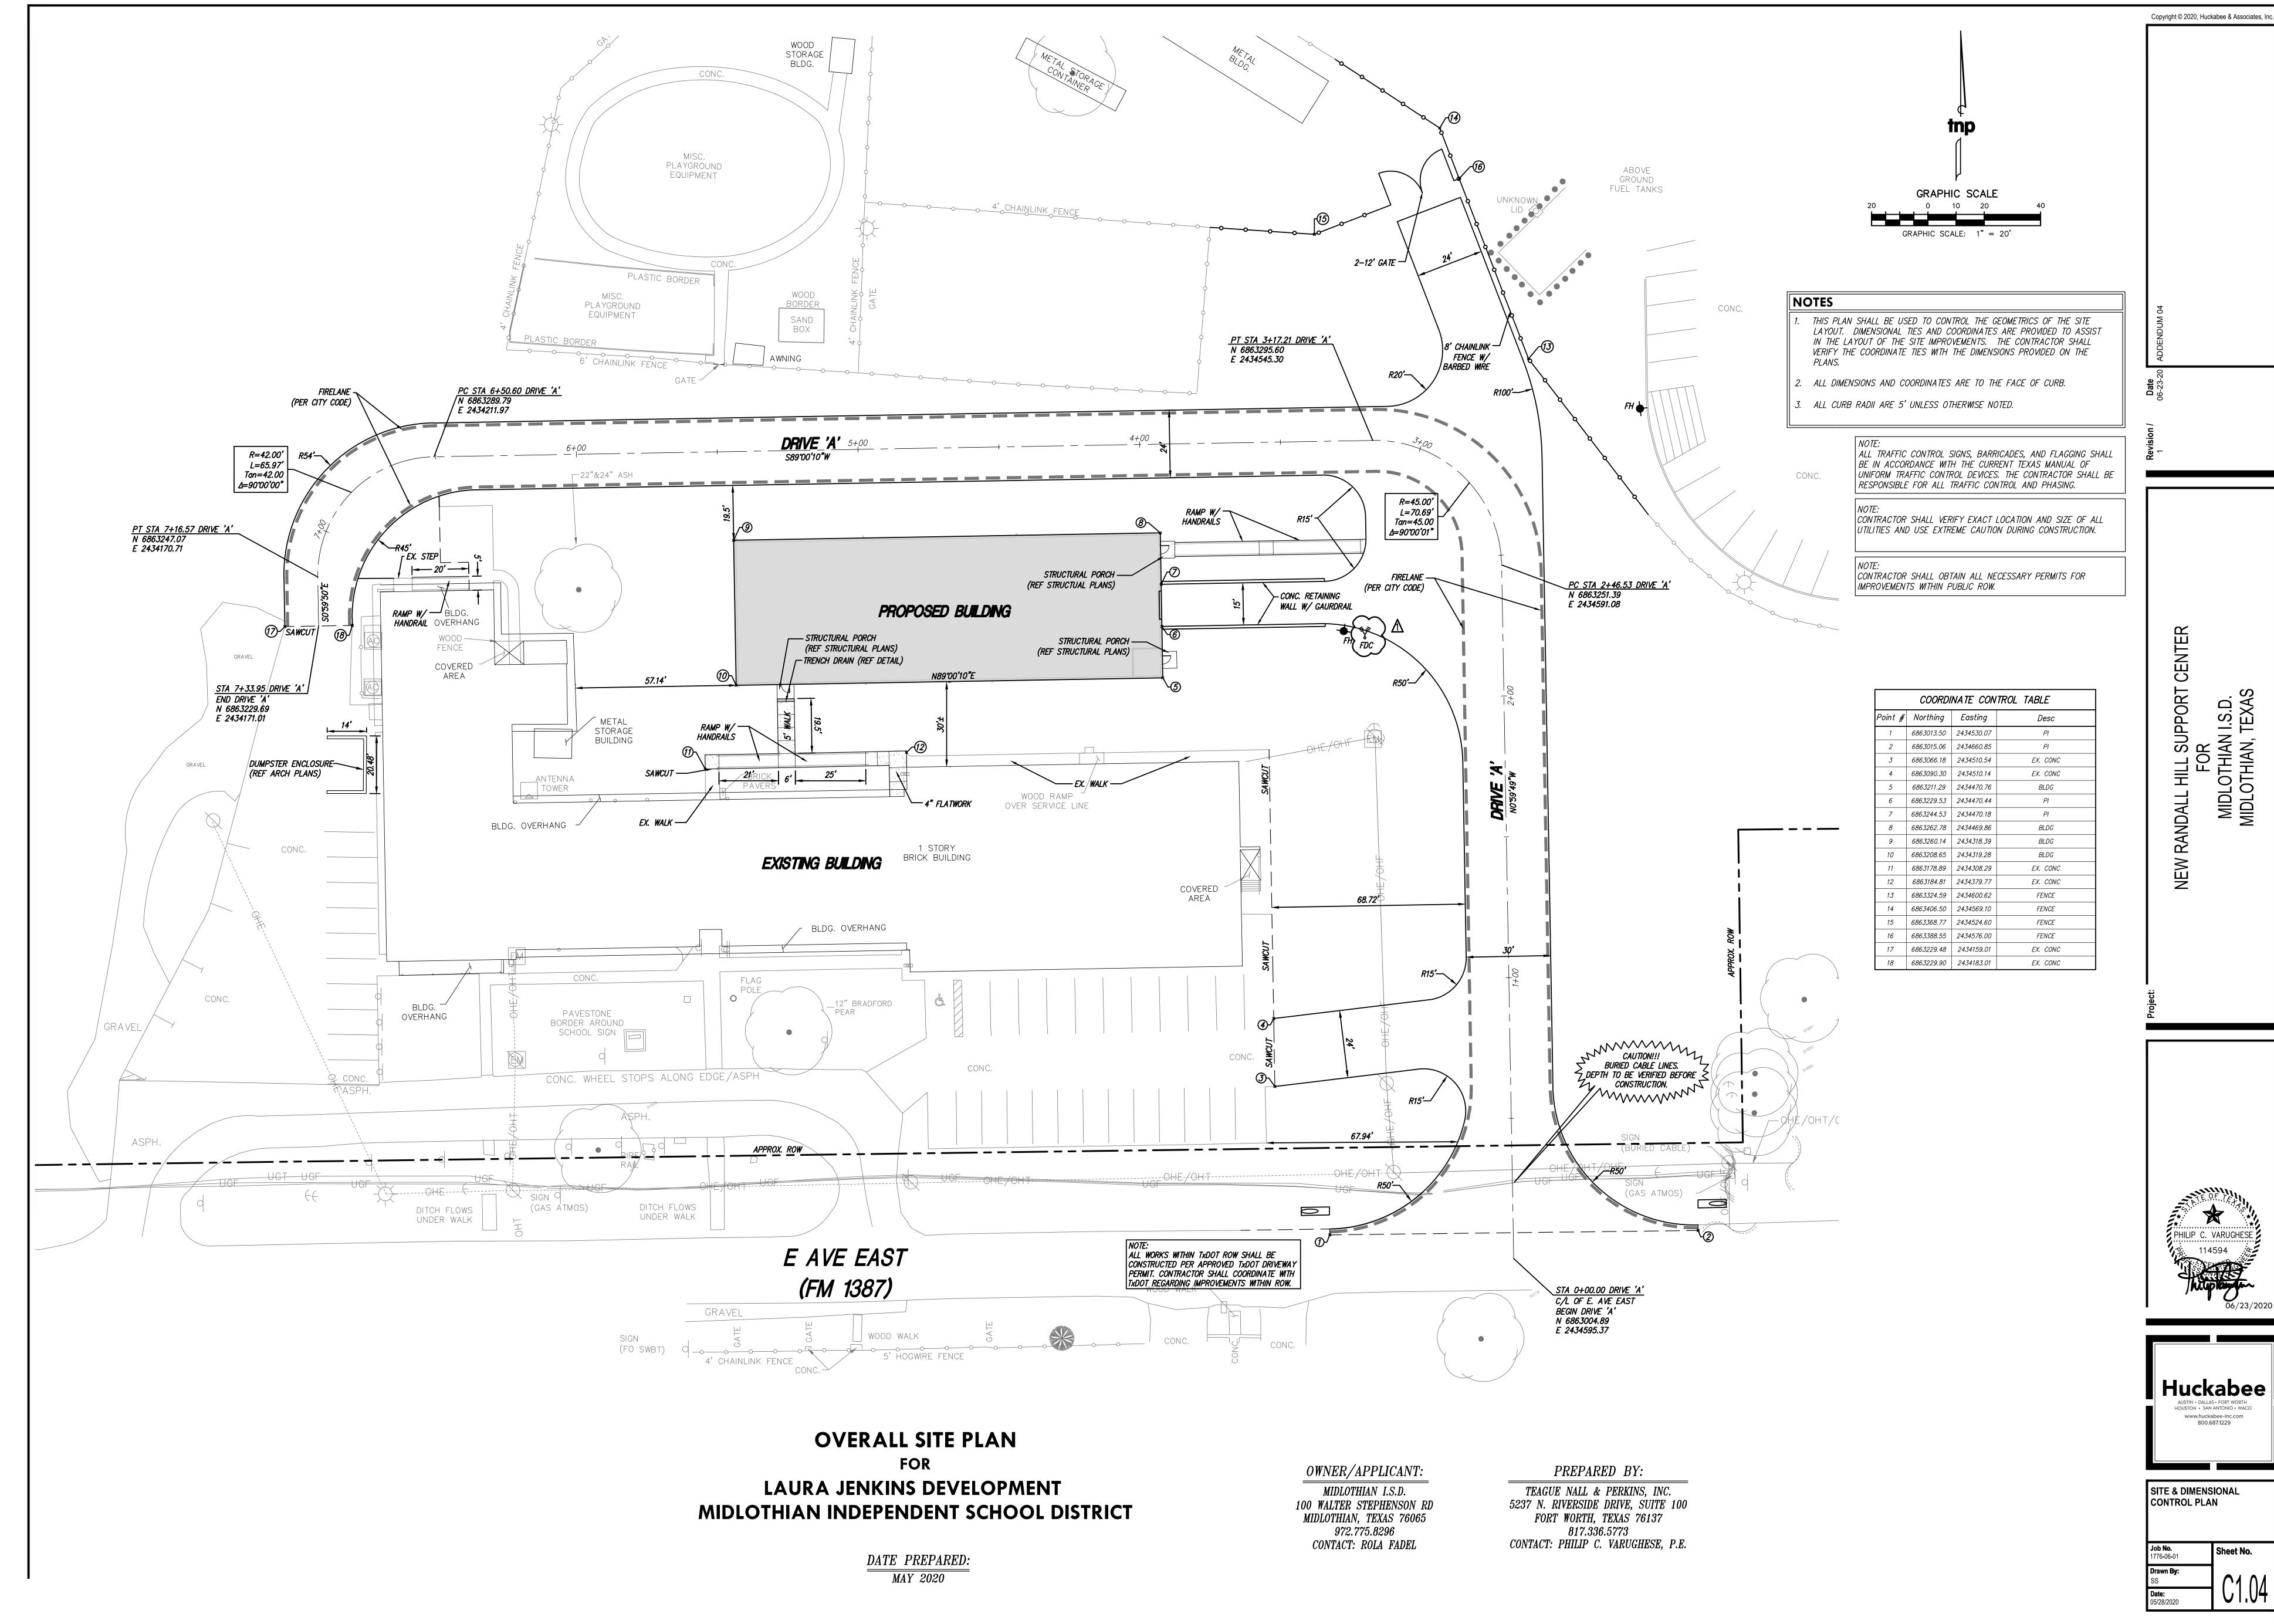


Huckabee www.huckabee-inc.com 800.687.1229

SITE & DIMENSIONAL CONTROL PLAN

Sheet No.

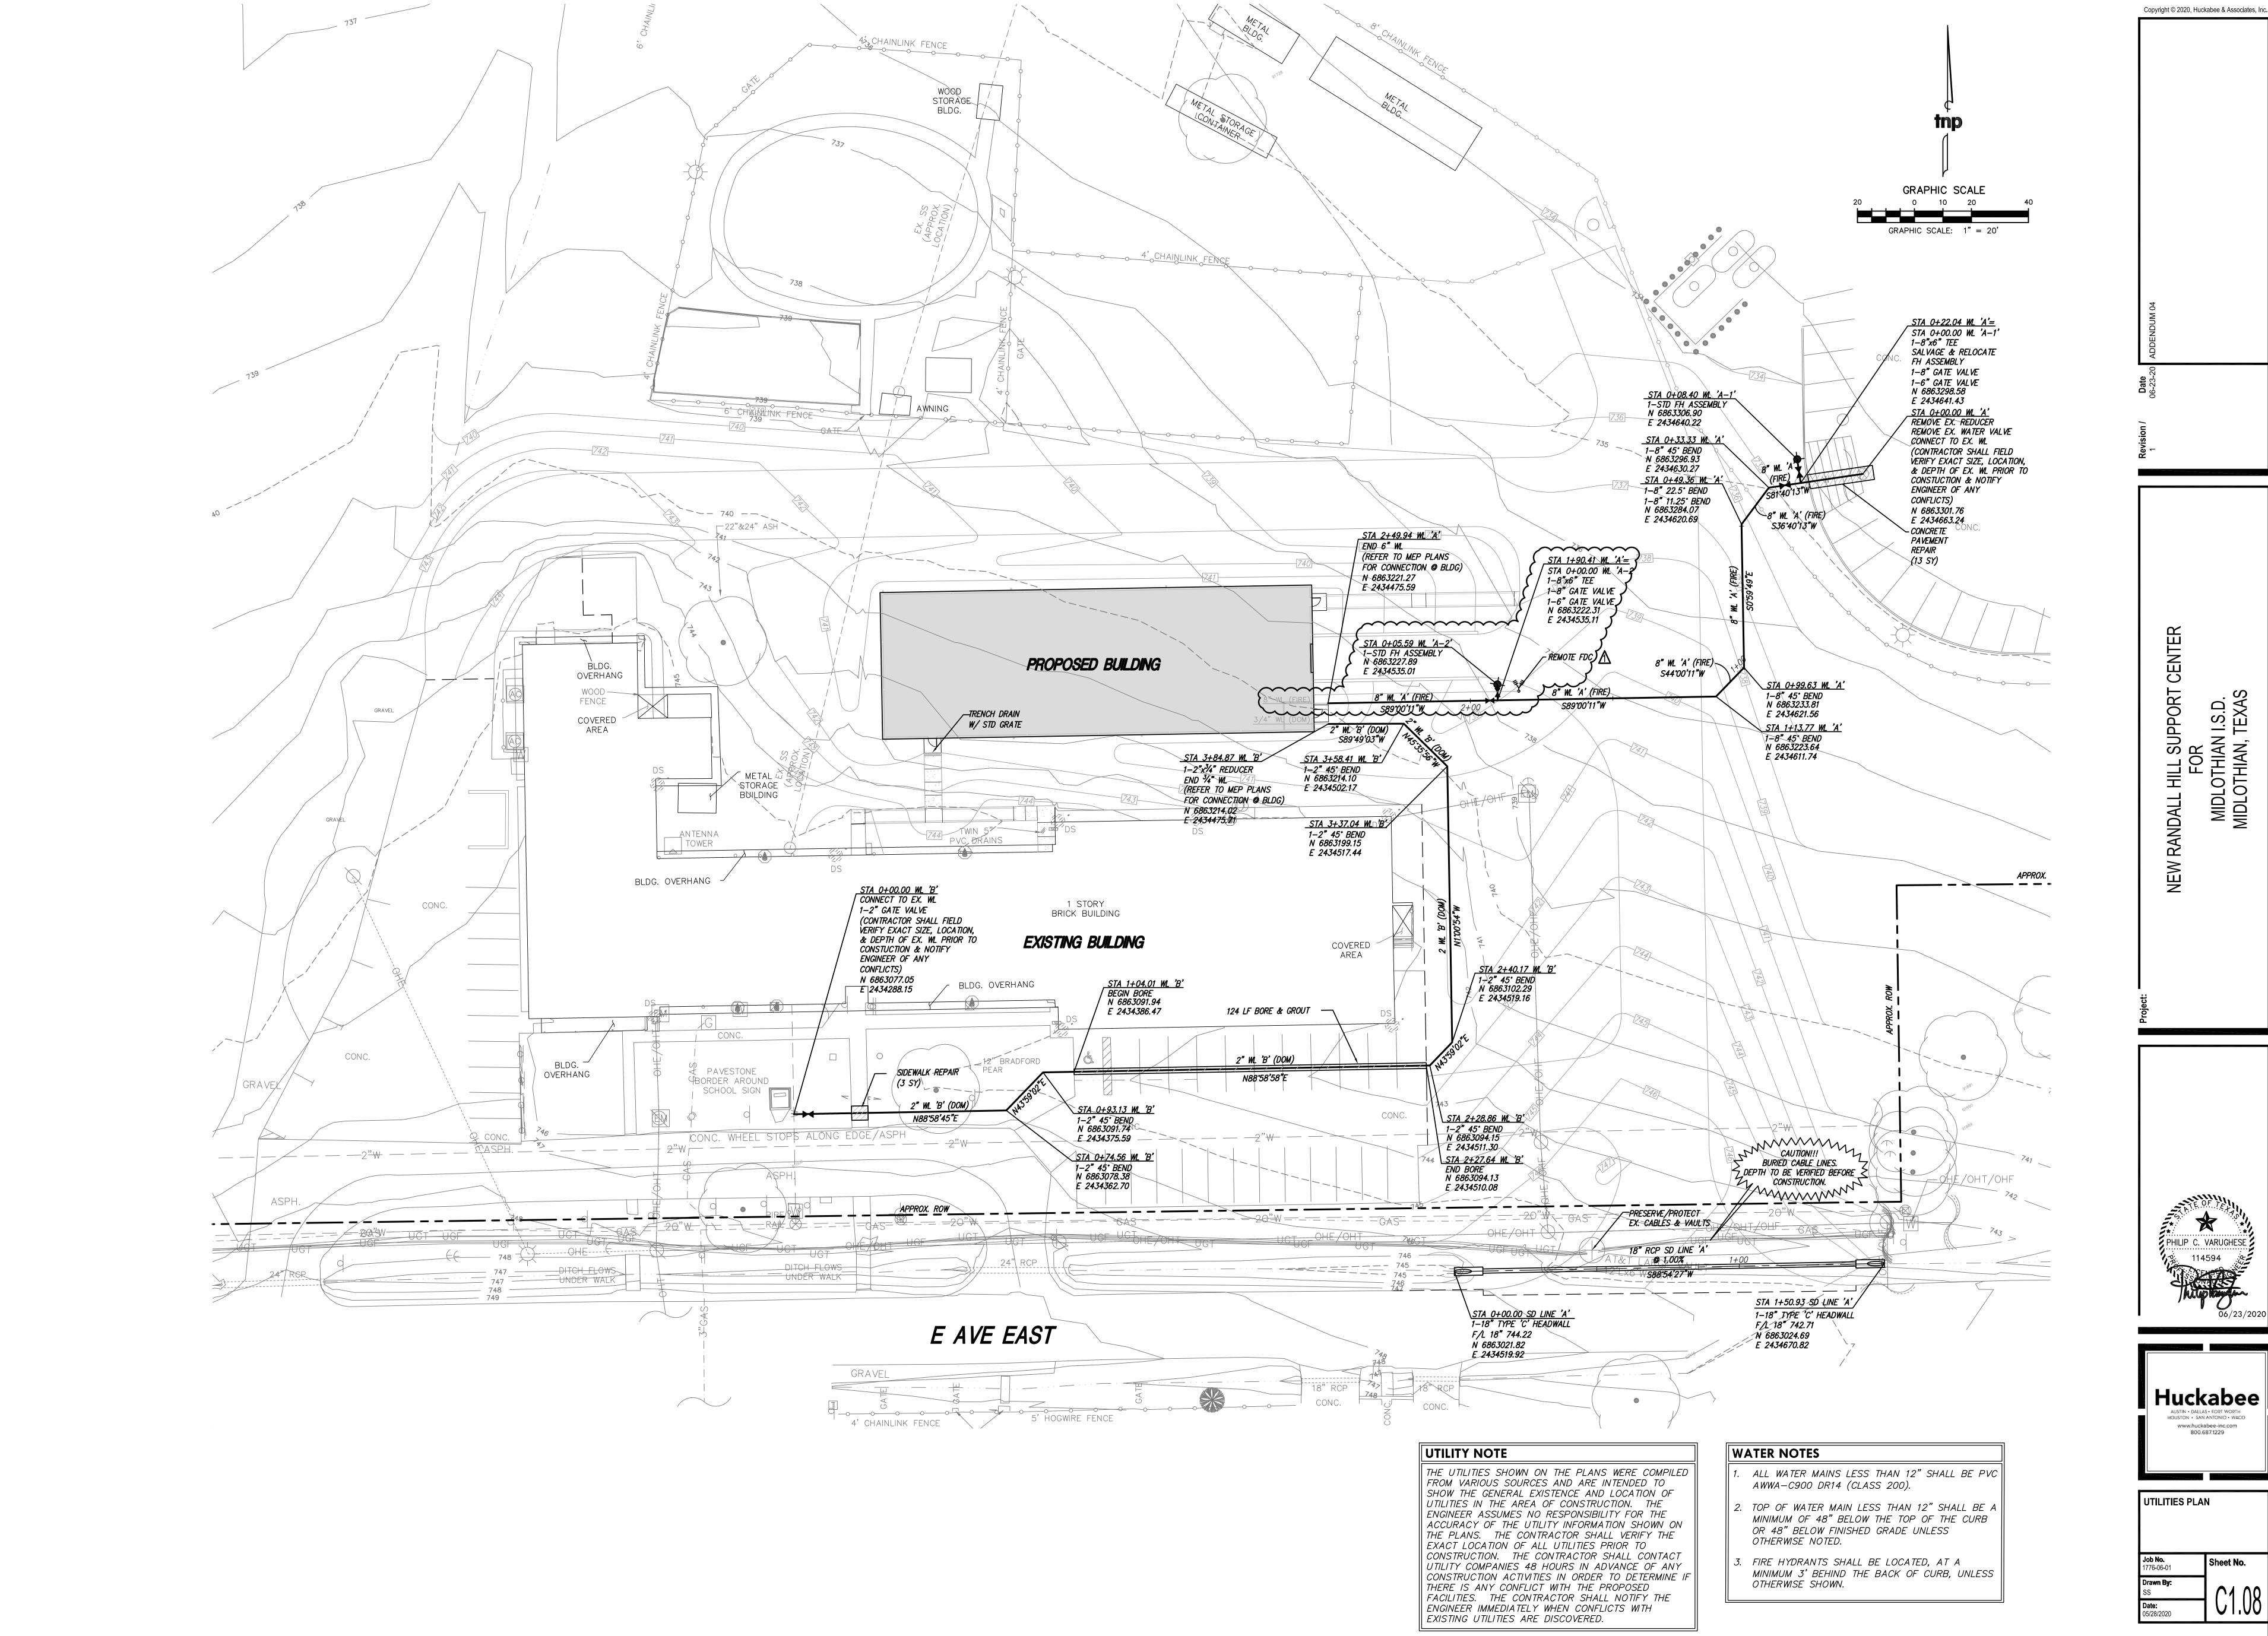


IDALL HILL SUPPORT (FOR MIDLOTHIAN I.S.D. MIDLOTHIAN, TEXAS

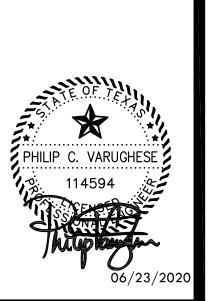

Huckabee AUSTIN • DALLAS • FORT WORTH HOUSTON • SAN ANTONIO • WACO www.huckabee-inc.com

UTILITIES PLAN

Sheet No. 1776-06-01

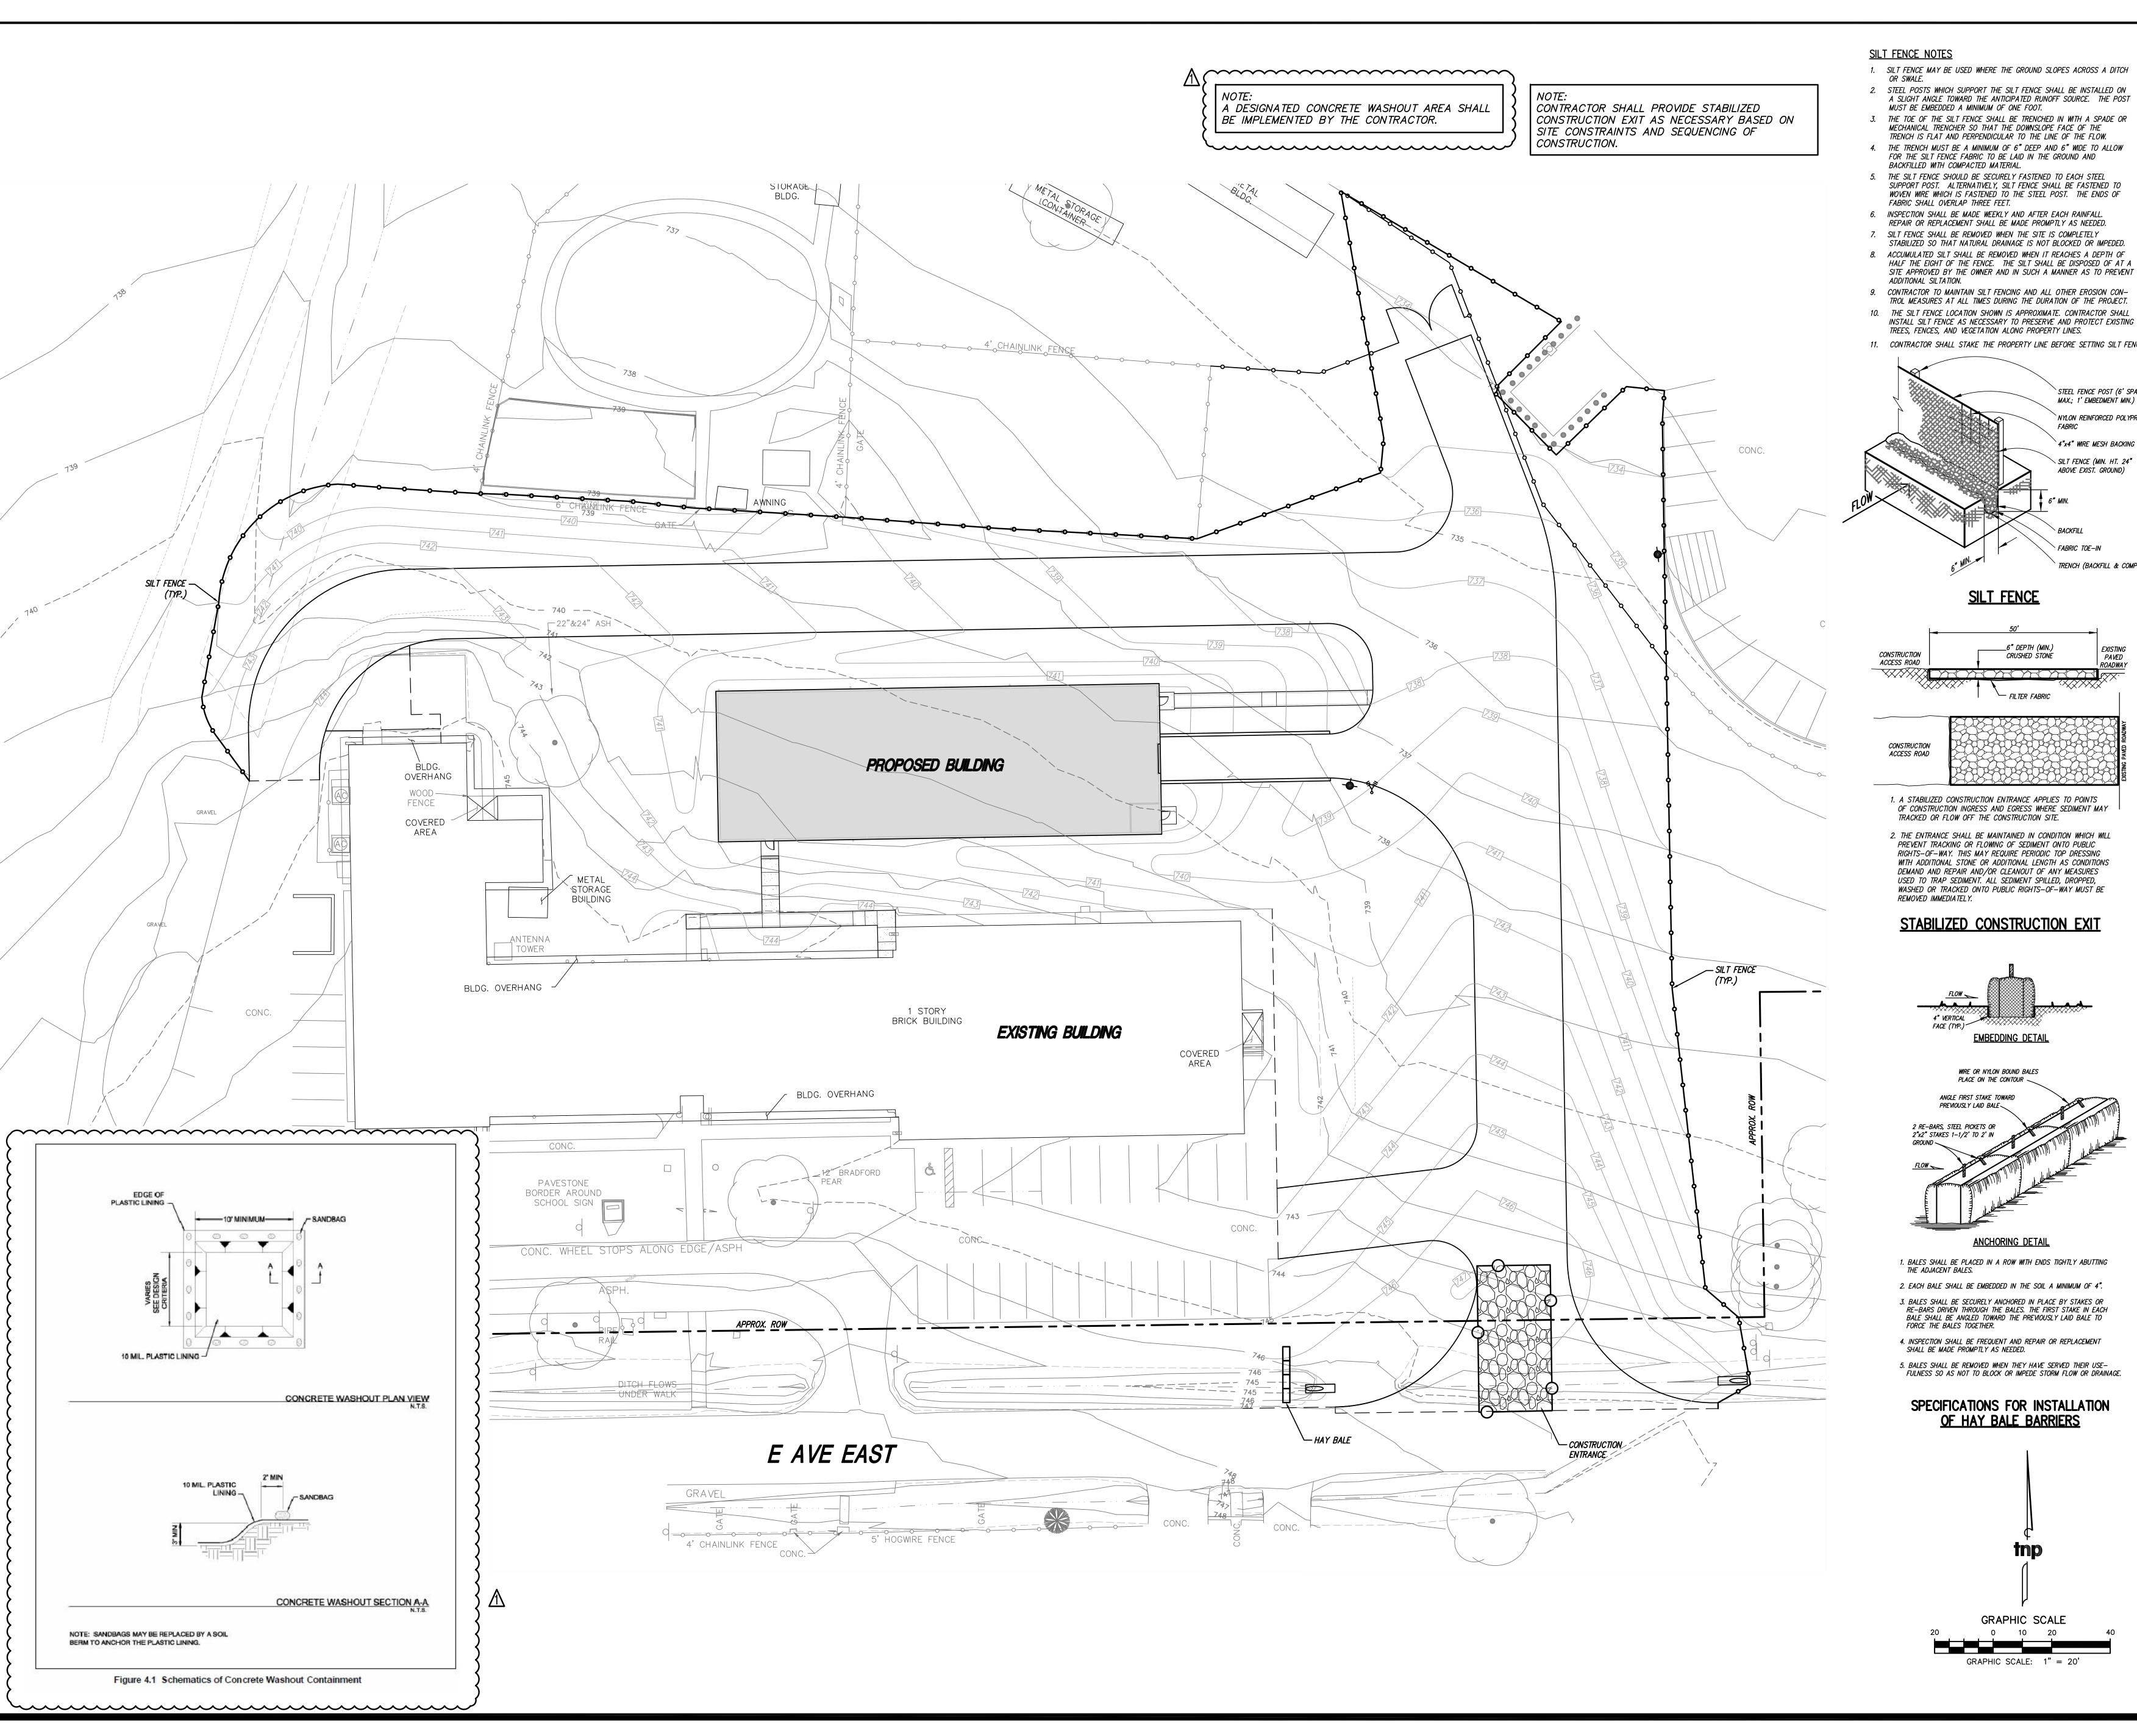

1. SILT FENCE MAY BE USED WHERE THE GROUND SLOPES ACROSS A DITCH

2. STEEL POSTS WHICH SUPPORT THE SILT FENCE SHALL BE INSTALLED ON

MUST BE EMBEDDED A MINIMUM OF ONE FOOT. 3. THE TOE OF THE SILT FENCE SHALL BE TRENCHED IN WITH A SPADE OR MECHANICAL TRENCHER SO THAT THE DOWNSLOPE FACE OF THE

Copyright © 2020, Huckabee & Associates, Inc.


TRENCH IS FLAT AND PERPENDICULAR TO THE LINE OF THE FLOW. 4. THE TRENCH MUST BE A MINIMUM OF 6" DEEP AND 6" WIDE TO ALLOW FOR THE SILT FENCE FABRIC TO BE LAID IN THE GROUND AND


5. THE SILT FENCE SHOULD BE SECURELY FASTENED TO EACH STEEL SUPPORT POST. ALTERNATIVELY, SILT FENCE SHALL BE FASTENED TO WOVEN WIRE WHICH IS FASTENED TO THE STEEL POST. THE ENDS OF

7. SILT FENCE SHALL BE REMOVED WHEN THE SITE IS COMPLETELY STABILIZED SO THAT NATURAL DRAINAGE IS NOT BLOCKED OR IMPEDED. 8. ACCUMULATED SILT SHALL BE REMOVED WHEN IT REACHES A DEPTH OF HALF THE EIGHT OF THE FENCE. THE SILT SHALL BE DISPOSED OF AT A SITE APPROVED BY THE OWNER AND IN SUCH A MANNER AS TO PREVENT

9. CONTRACTOR TO MAINTAIN SILT FENCING AND ALL OTHER EROSION CON-TROL MEASURES AT ALL TIMES DURING THE DURATION OF THE PROJECT. 10. THE SILT FENCE LOCATION SHOWN IS APPROXIMATE. CONTRACTOR SHALL INSTALL SILT FENCE AS NECESSARY TO PRESERVE AND PROTECT EXISTING

TREES, FENCES, AND VEGETATION ALONG PROPERTY LINES.

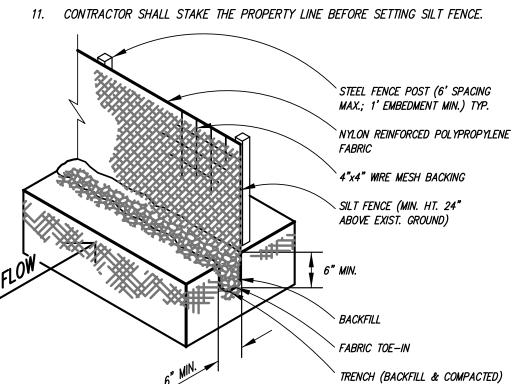


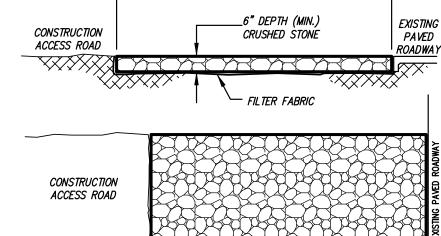


1. A STABILIZED CONSTRUCTION ENTRANCE APPLIES TO POINTS OF CONSTRUCTION INGRESS AND EGRESS WHERE SEDIMENT MAY TRACKED OR FLOW OFF THE CONSTRUCTION SITE.

2. THE ENTRANCE SHALL BE MAINTAINED IN CONDITION WHICH WILL PREVENT TRACKING OR FLOWING OF SEDIMENT ONTO PUBLIC RIGHTS-OF-WAY. THIS MAY REQUIRE PERIODIC TOP DRESSING WITH ADDITIONAL STONE OR ADDITIONAL LENGTH AS CONDITIONS DEMAND AND REPAIR AND/OR CLEANOUT OF ANY MEASURES USED TO TRAP SEDIMENT. ALL SEDIMENT SPILLED, DROPPED, WASHED OR TRACKED ONTO PUBLIC RIGHTS-OF-WAY MUST BE

STABILIZED CONSTRUCTION EXIT

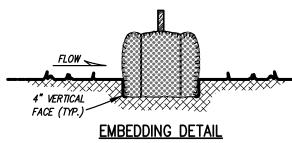

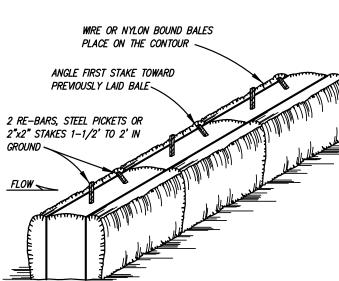

ANCHORING DETAIL


1. BALES SHALL BE PLACED IN A ROW WITH ENDS TIGHTLY ABUTTING THE ADJACENT BALES.

2. EACH BALE SHALL BE EMBEDDED IN THE SOIL A MINIMUM OF 4". 3. BALES SHALL BE SECURELY ANCHORED IN PLACE BY STAKES OR RE—BARS DRIVEN THROUGH THE BALES. THE FIRST STAKE IN EACH BALE SHALL BE ANGLED TOWARD THE PREVIOUSLY LAID BALE TO FORCE THE BALES TOGETHER.

4. INSPECTION SHALL BE FREQUENT AND REPAIR OR REPLACEMENT SHALL BE MADE PROMPTLY AS NEEDED.

5. BALES SHALL BE REMOVED WHEN THEY HAVE SERVED THEIR USE— FULNESS SO AS NOT TO BLOCK OR IMPEDE STORM FLOW OR DRAINAGE.

SPECIFICATIONS FOR INSTALLATION OF HAY BALE BARRIERS

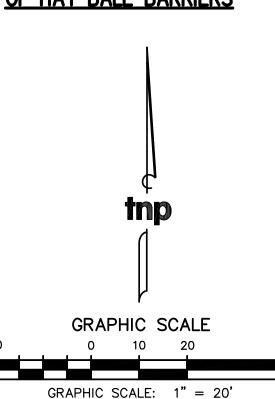


Huckabee	
HOUSTON • SAN ANTONIO • WACO www.huckabee-inc.com 800.687.1229	

PHILIP C. VARUGHESE 114594

DALL HILL SUP FOR MIDLOTHIAN I

SION TROL N	
i-01	Sheet No.
Ву:] ~1 10
020	ן .וט ך

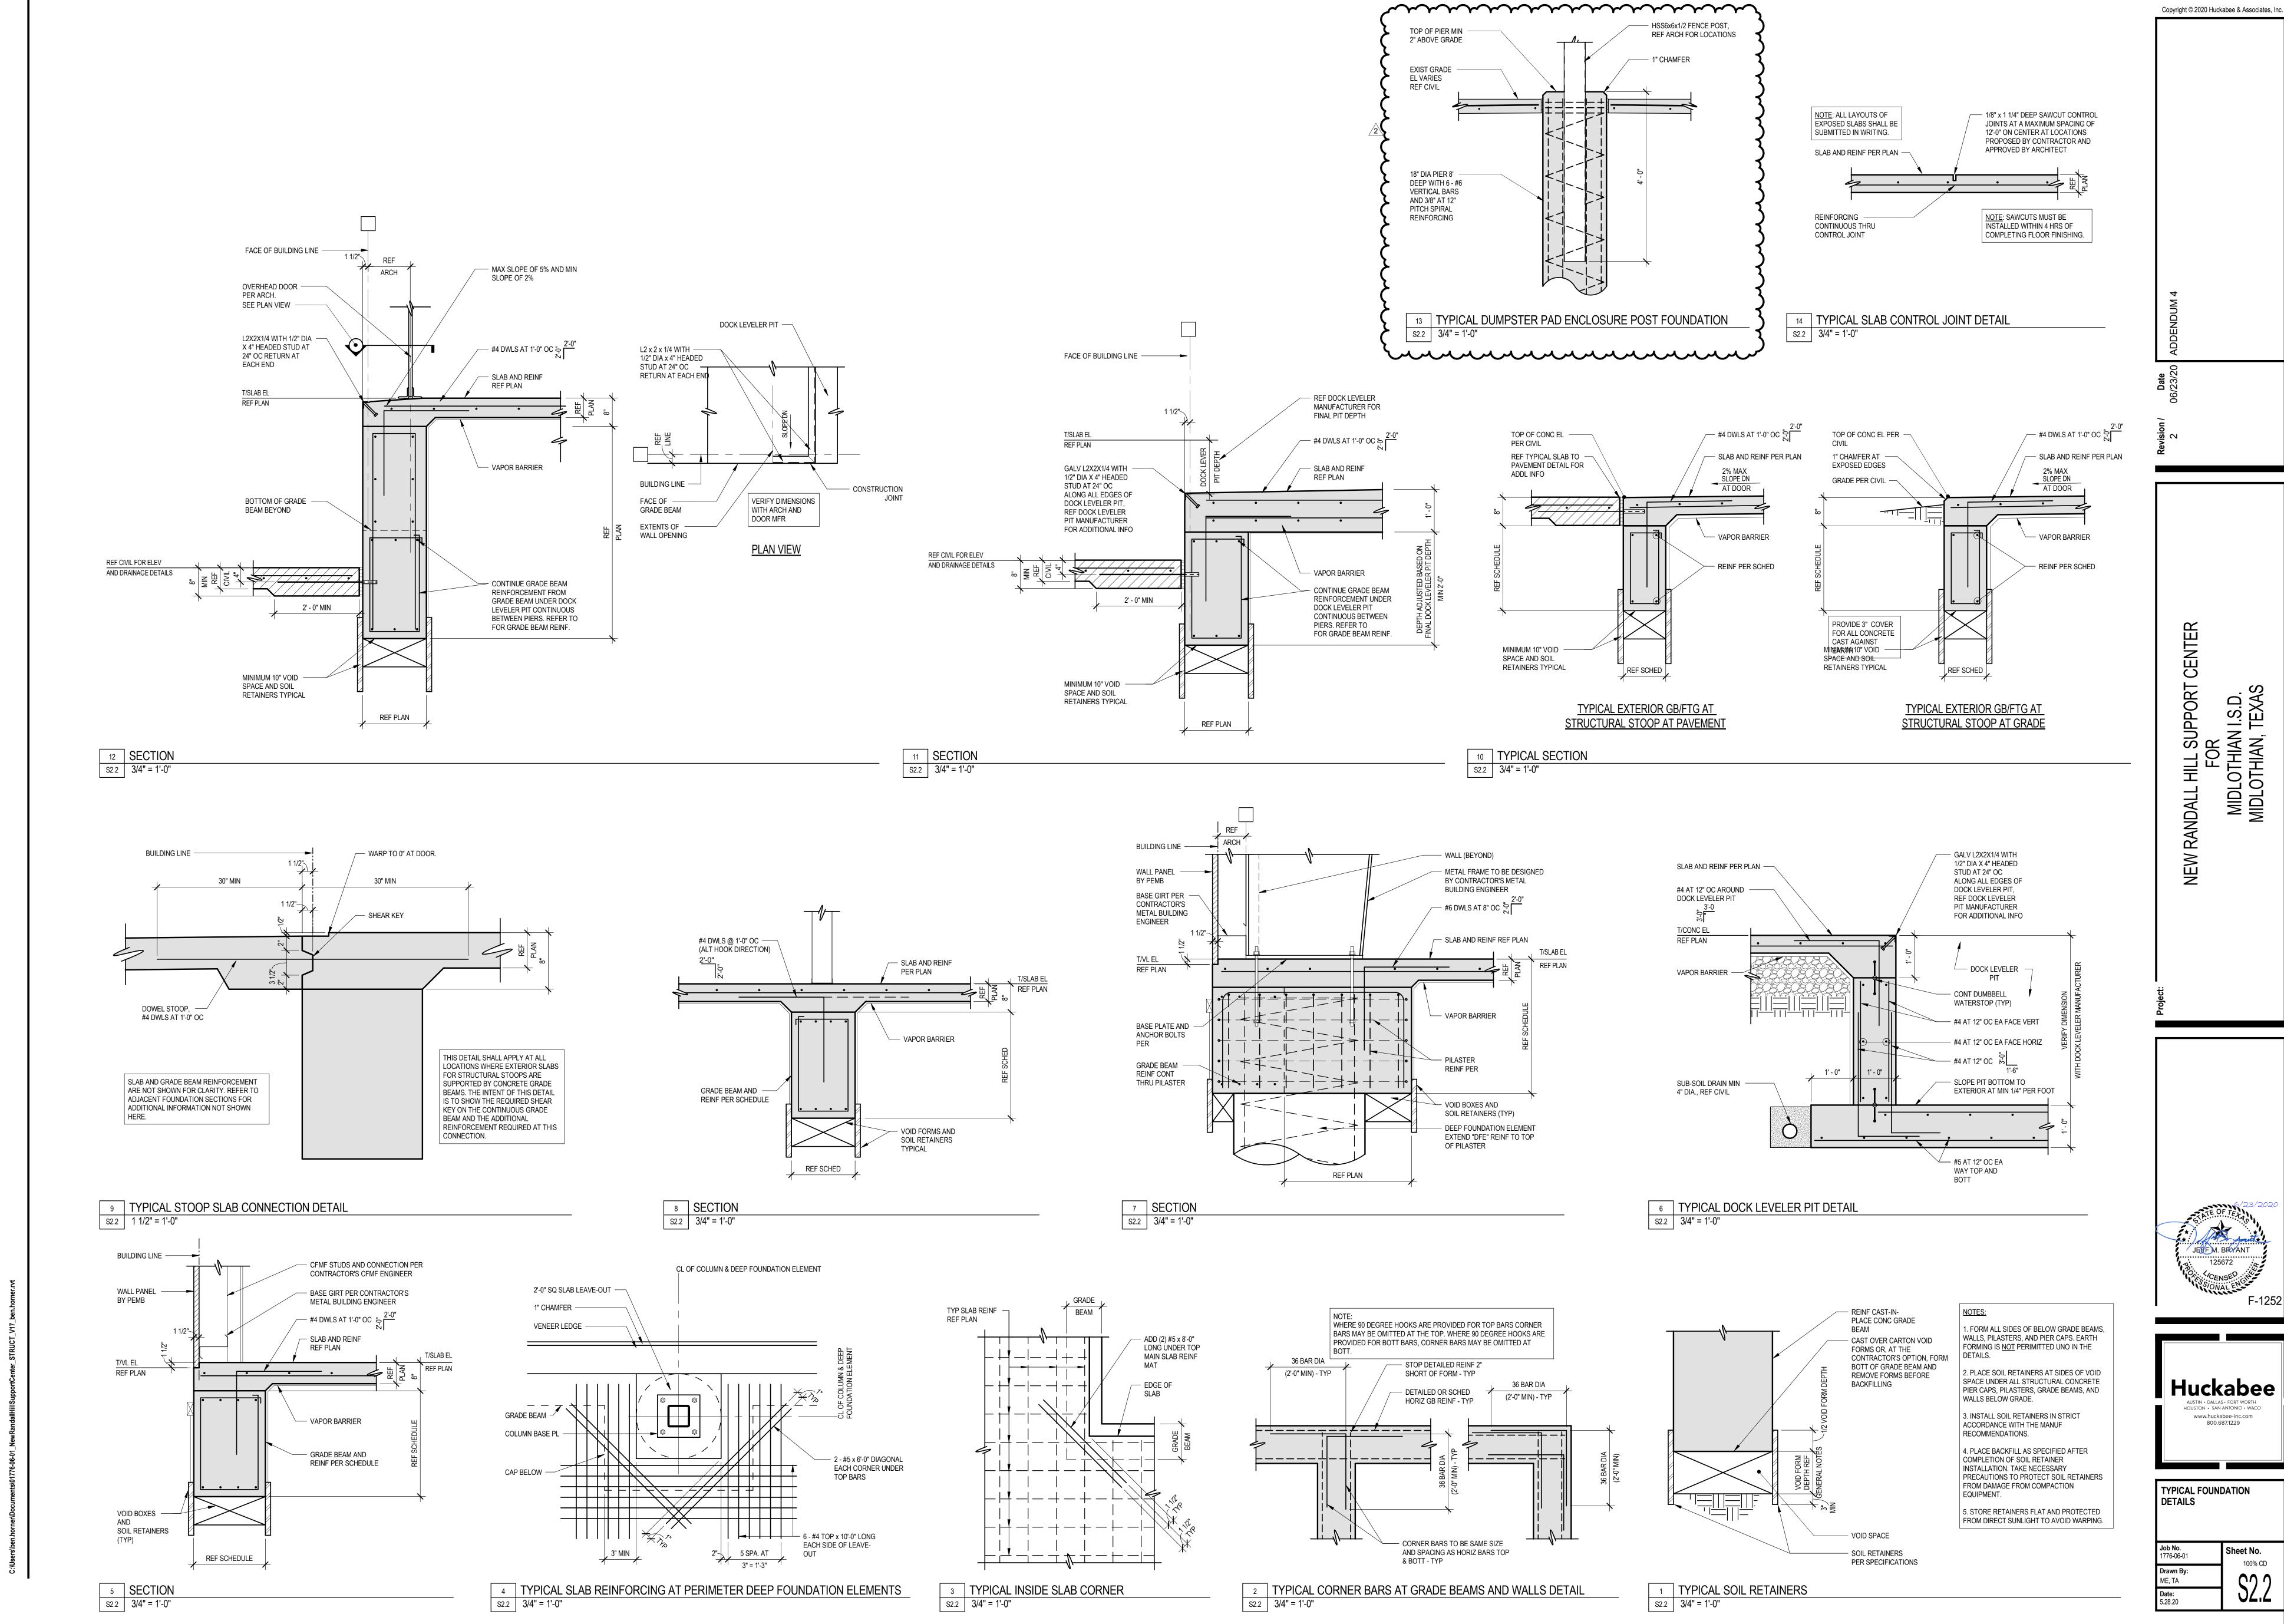


125672

Huckabee www.huckabee-inc.com 800.687.1229

TYPICAL FOUNDATION DETAILS

1776-06-01

Sheet No.

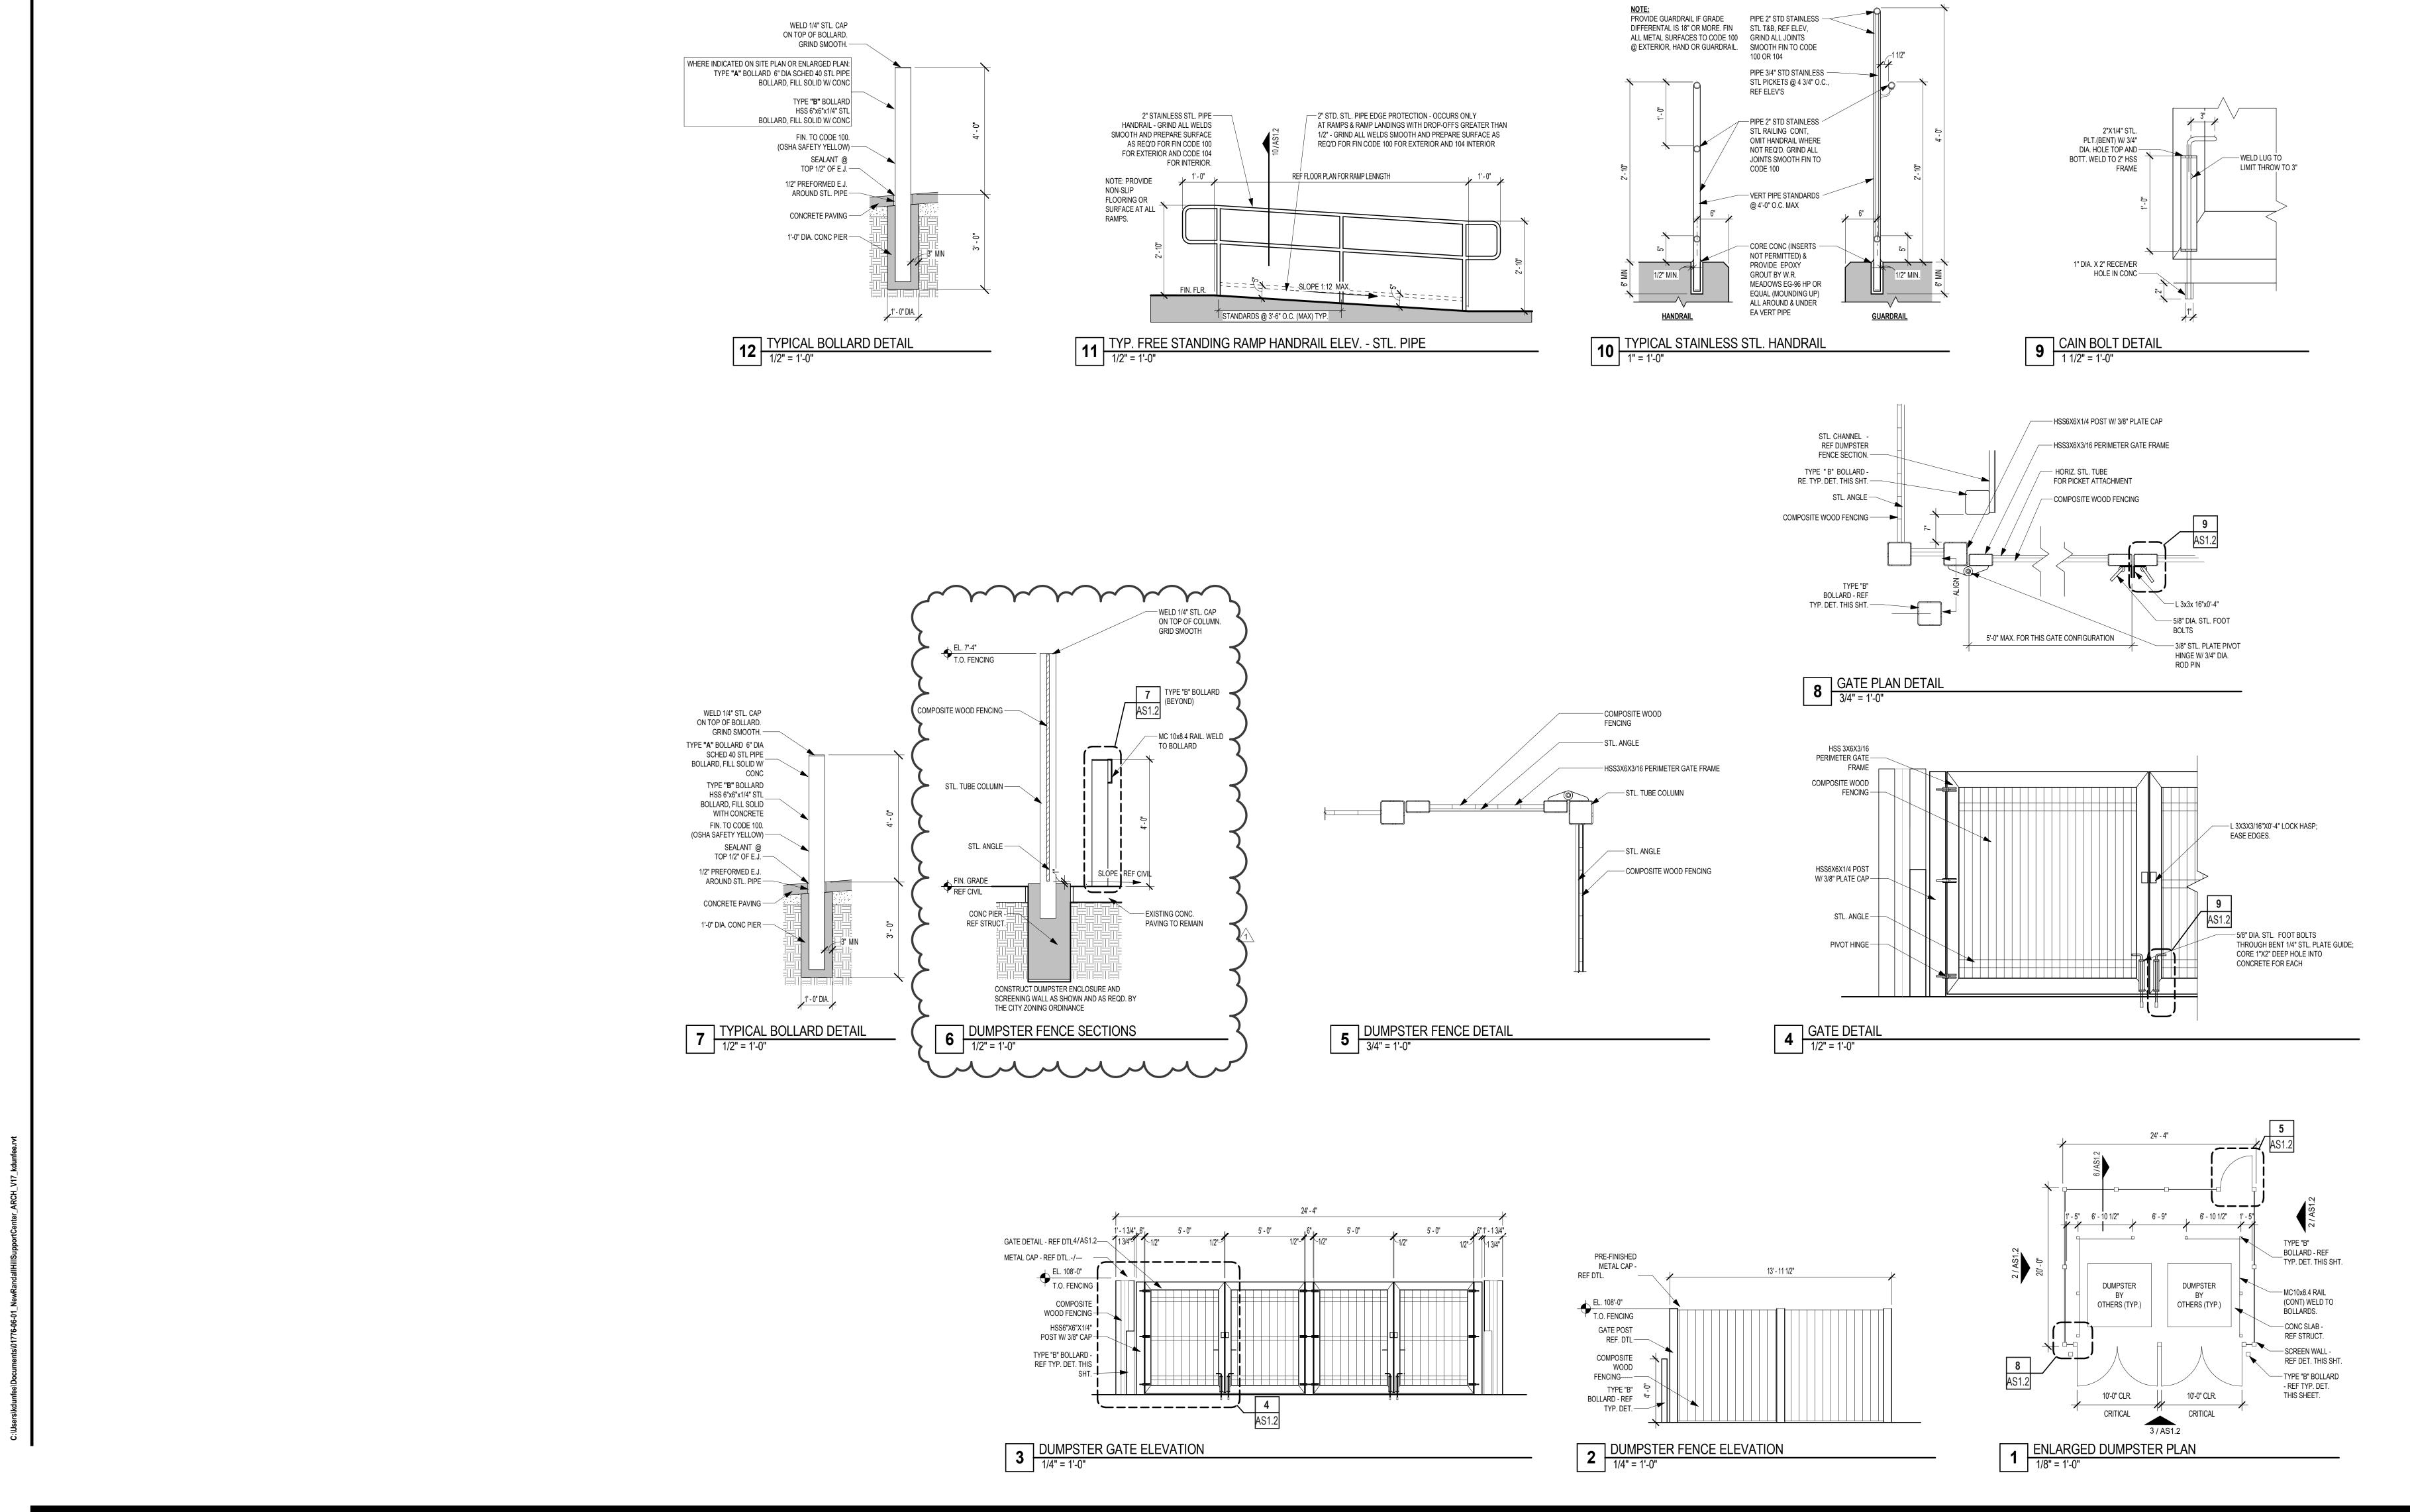

NEW RANDALL HILL SUPPORT CENTER FOR MIDLOTHIAN I.S.D. MIDLOTHIAN, TEXAS

Copyright © 2020, Huckabee & Associates, Inc.

06/23/2020

Huckabee

AUSTIN · DALLAS · FORT WORTH
HOUSTON · SAN ANTONIO · WACO

WWW.huckabee-inc.com
800.687.1229

DUMPSTER PLAN & DETAILS

Job No.
1776-06-01

Drawn By:
KWS


Date:
05/28/20

Sheet No.

A\$1.2




Copyright © 2020, Huckabee & Associates, Inc.

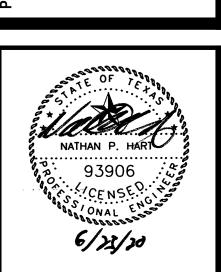




SITE PLAN - MPE

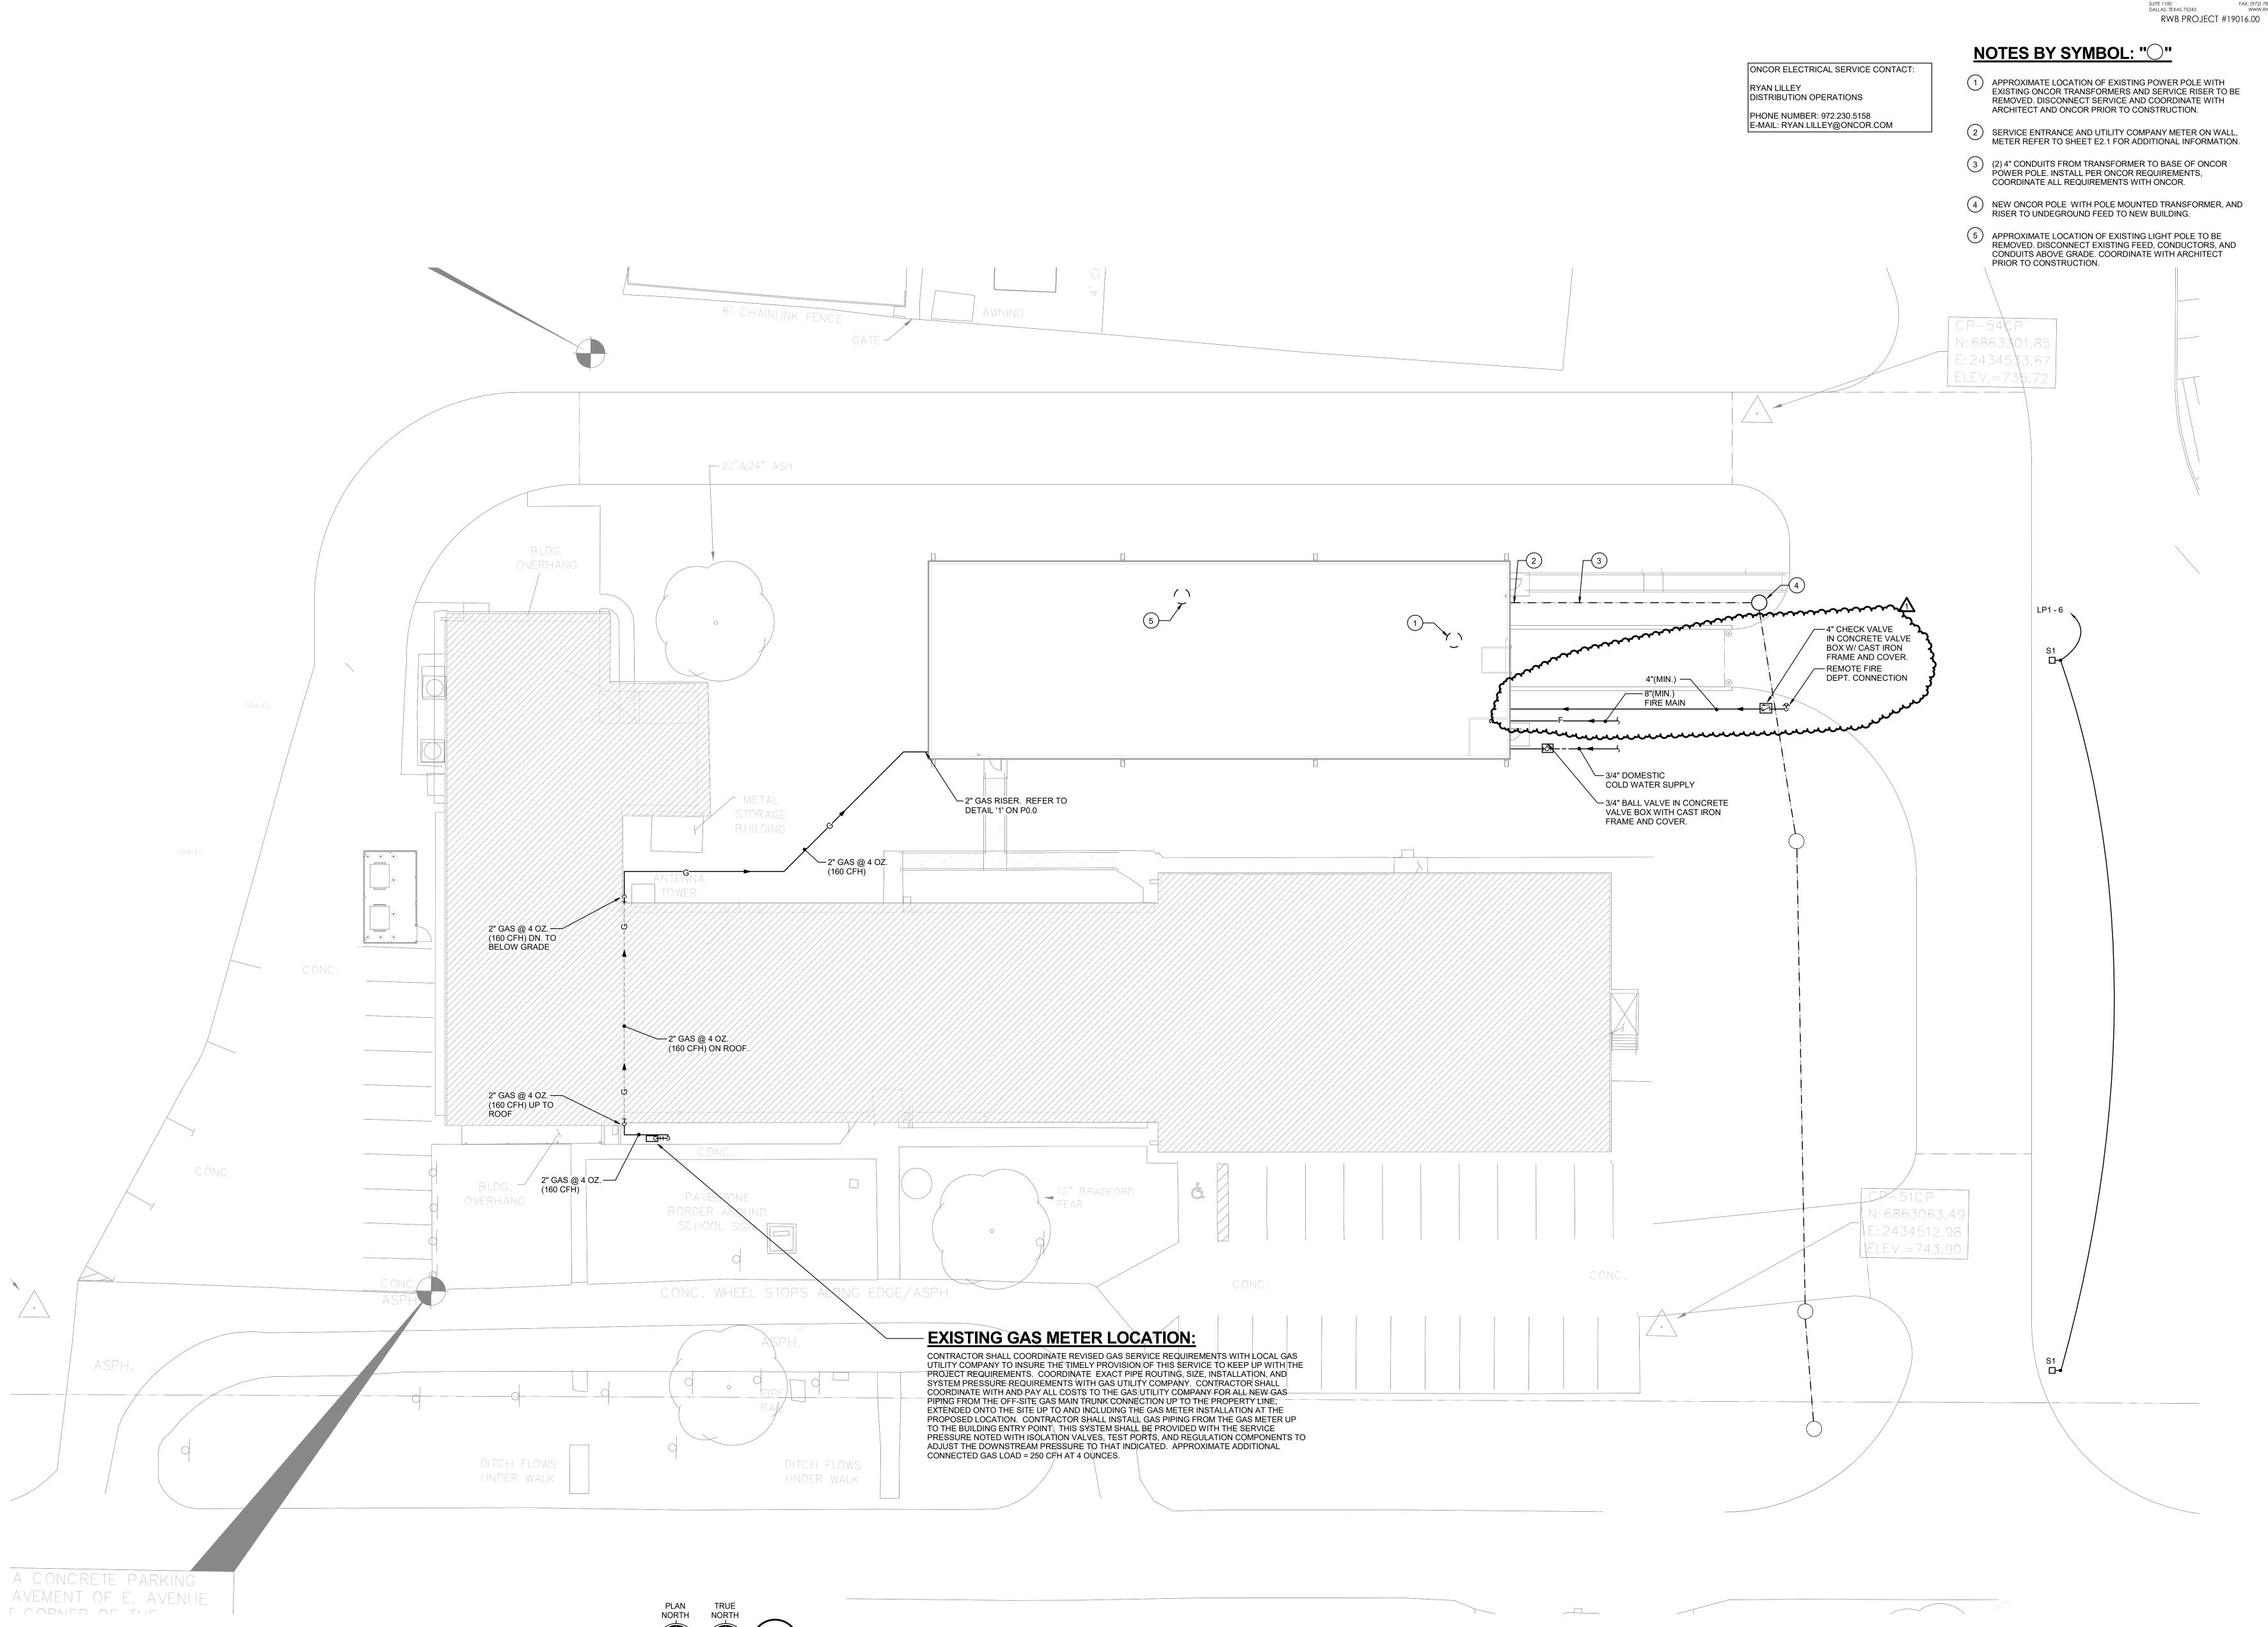




Copyright © 2020, Huckabee & Associates, Inc.

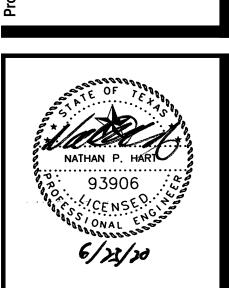





UNDERFLOOR PLAN -SECTION 1 - PLUMBING

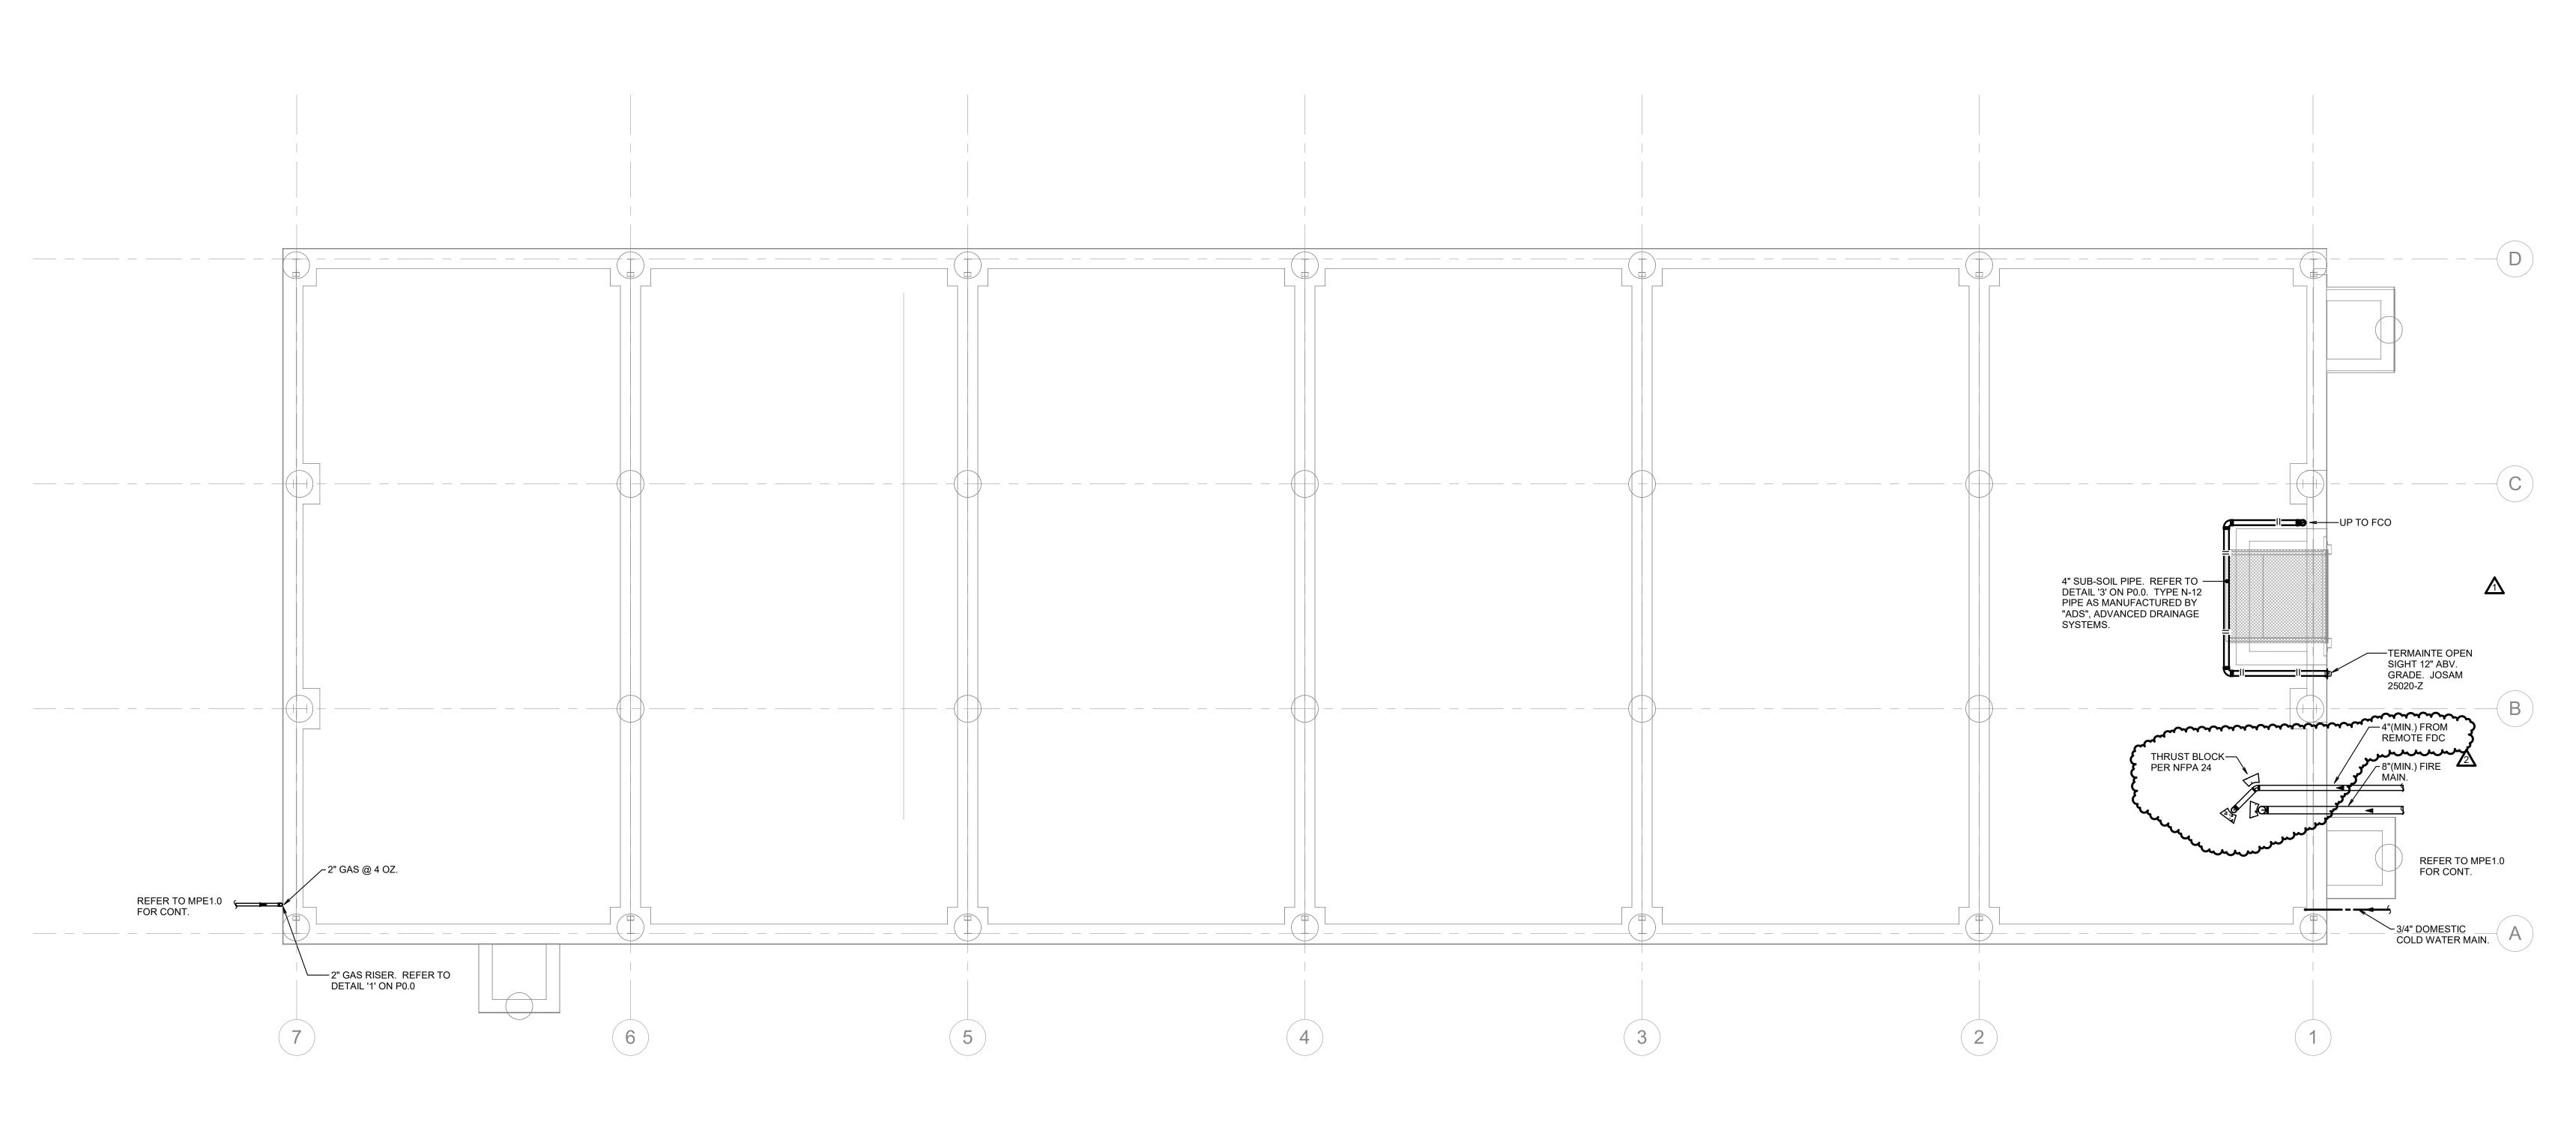




Copyright © 2020, Huckabee & Associates, Inc.

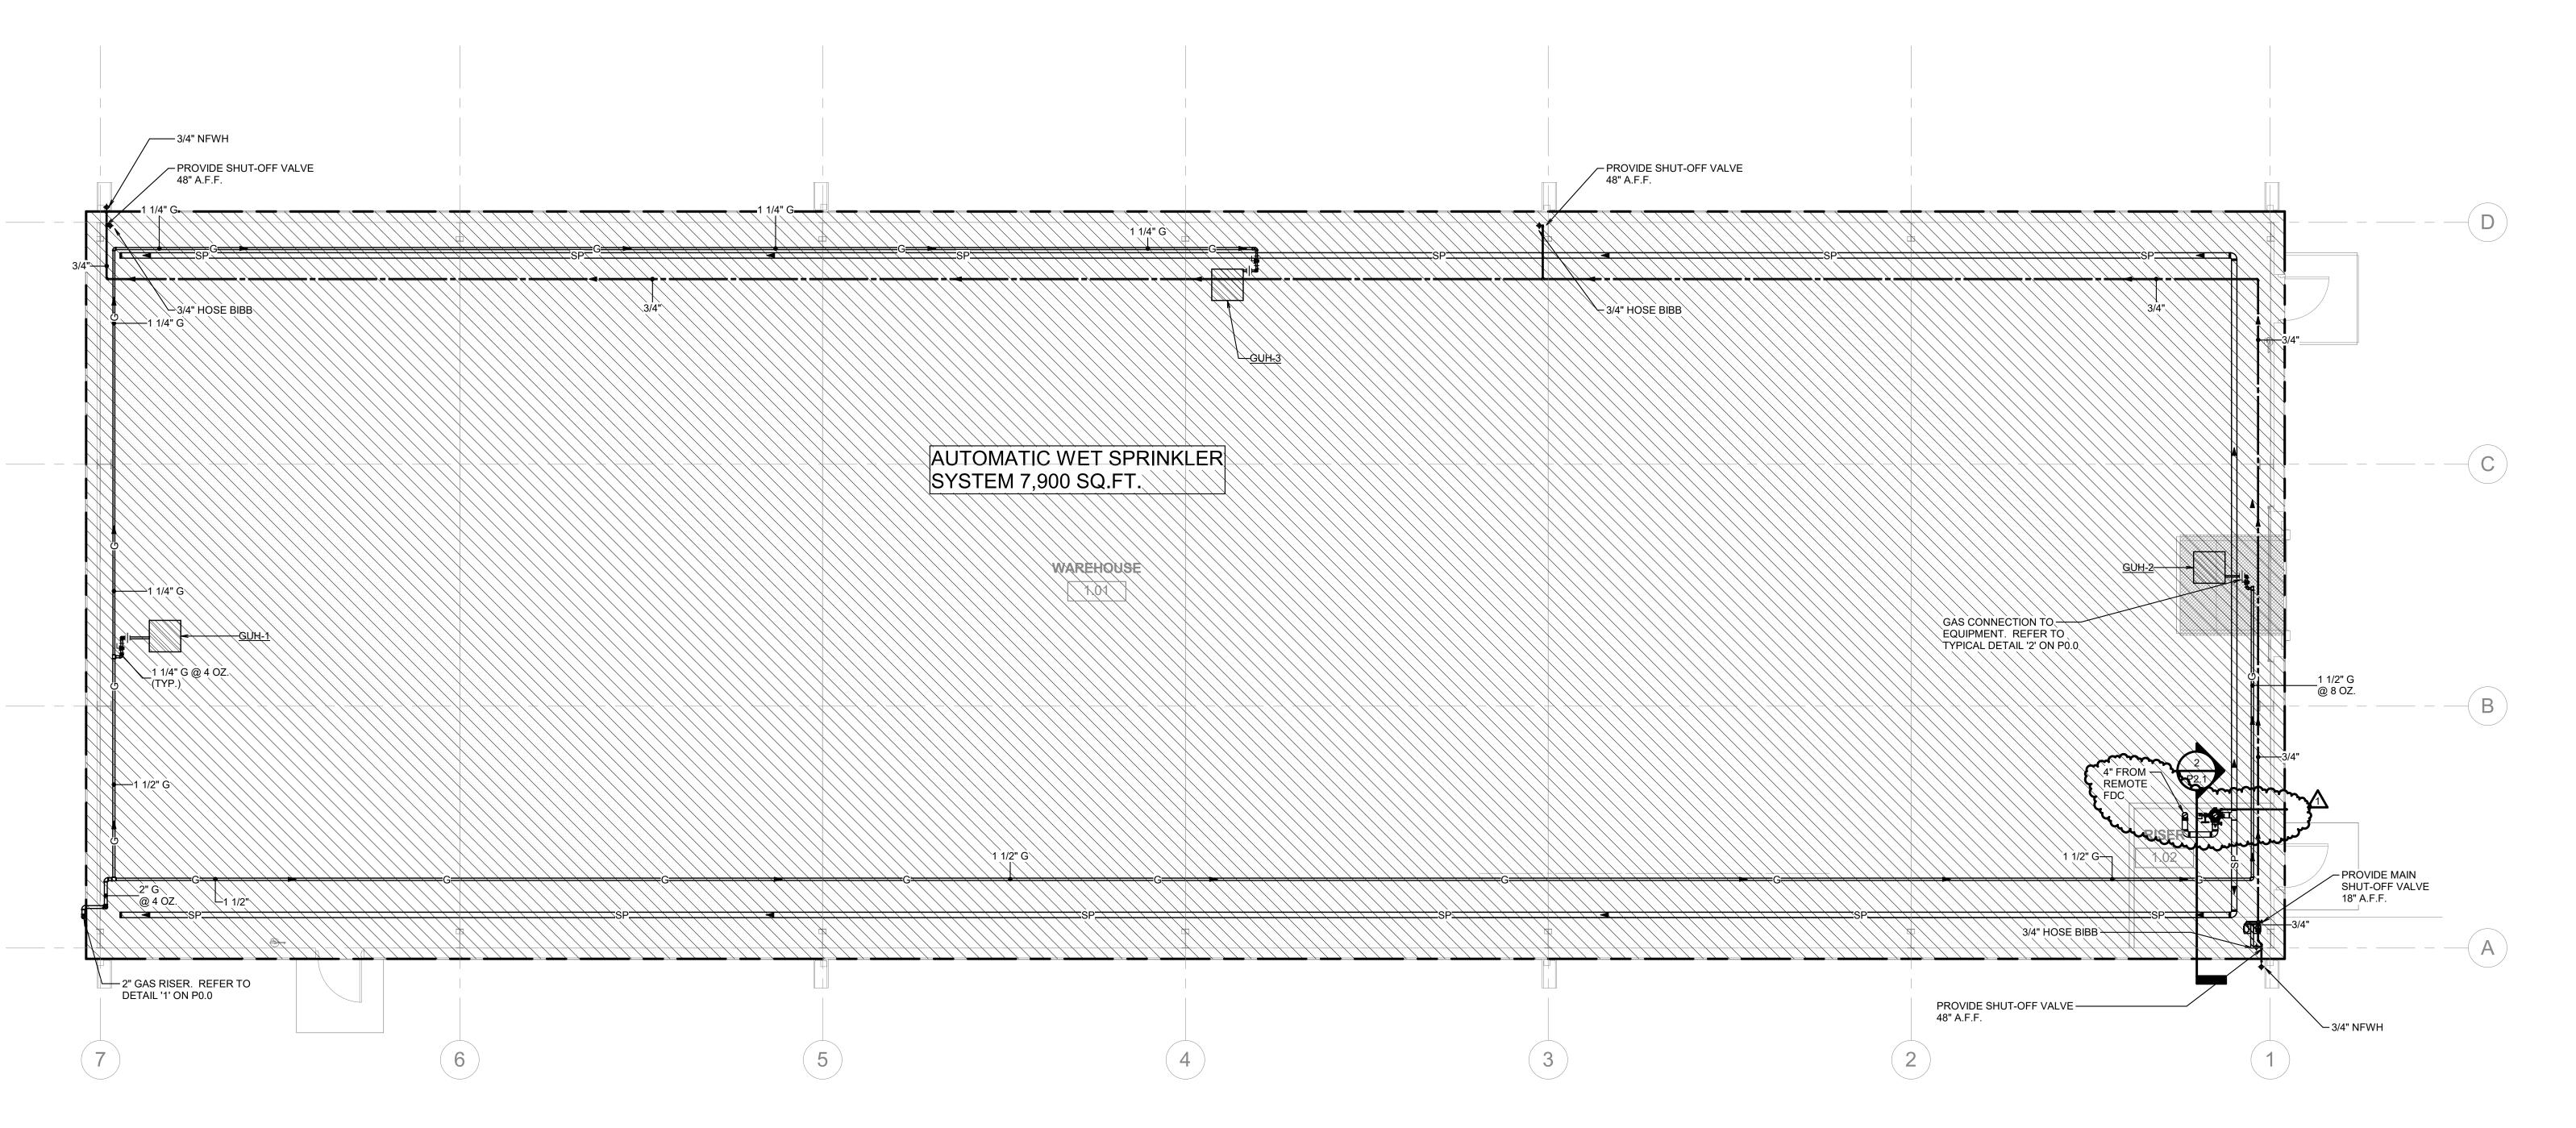

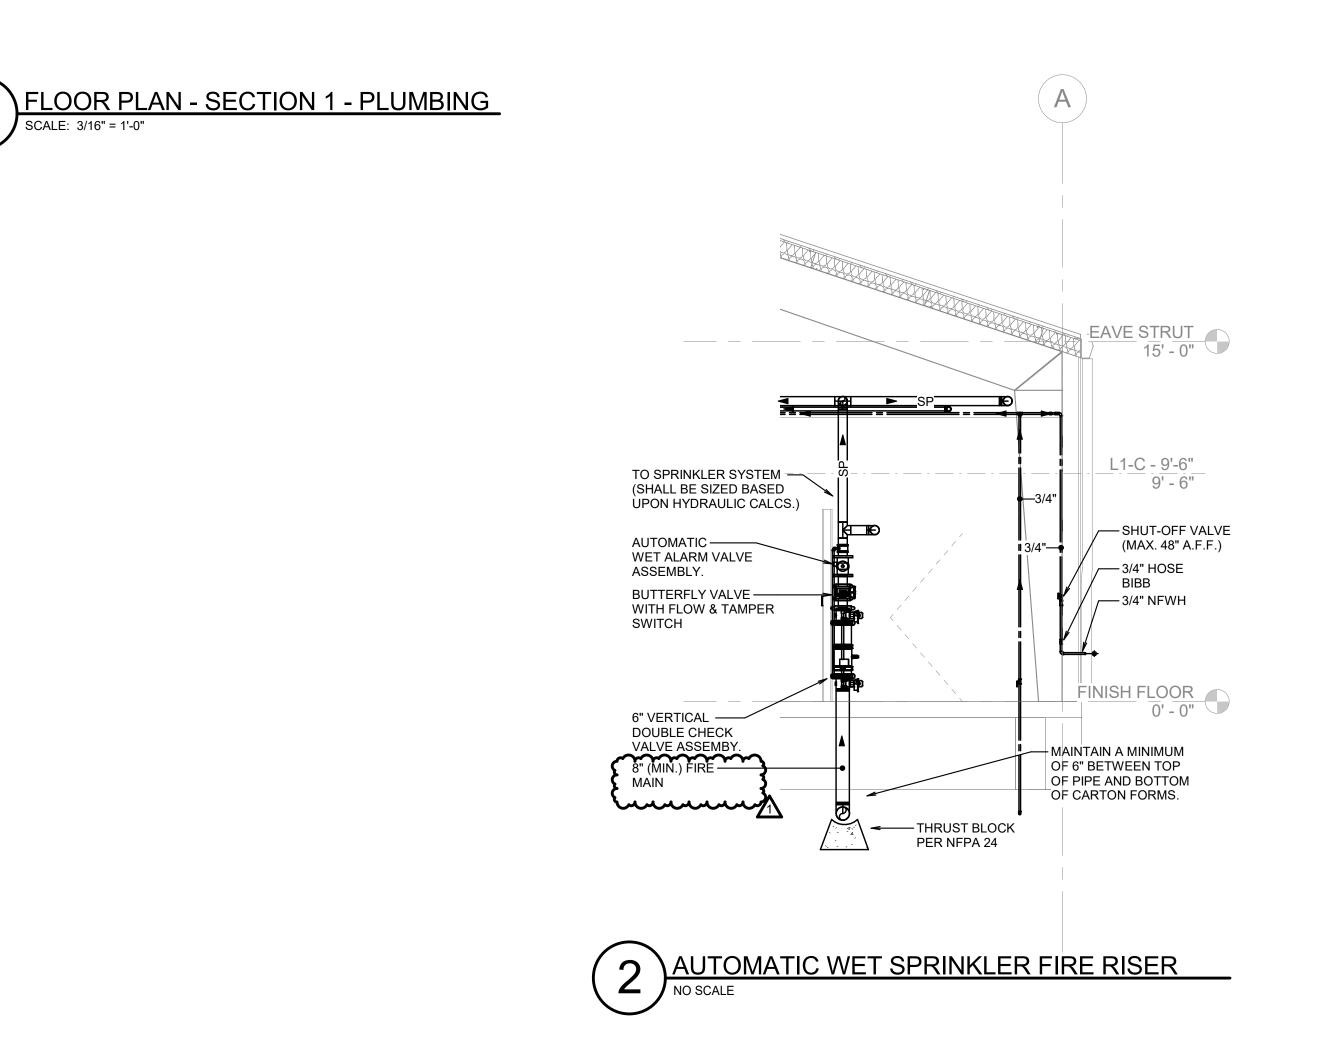

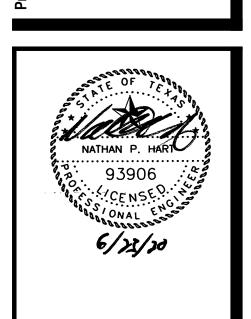

NEW RANDALL HILL SUPPORT C FOR MIDLOTHIAN I.S.D. MIDLOTHIAN, TEXAS

Huckabee

AUSTIN · DALLAS · FORT WORTH
HOUSTON · SAN ANTONIO · WACO

WWW.huckabee-inc.com
800.687.1229

FLOOR PLAN - SECTION 1 - PLUMBING

Job No.
1776-06-01

Drawn By:
MD

Date:
05/28/20

Sheet No.

P2 1

ILE PATH: C:\Revit Local Files\2017/19016-Mid ISD ATE/TIME:6/23/2020 7:14:25 AM