

ADDENDUM NO. 2

PROJECT: Parking Lot Improvements to Serve Vitovsky Elementary School

TNP PROJECT NO.: MLT 23062

OWNER: Midlothian ISD
100 Walter Stephenson Rd
Midlothian, Texas 76065

CONSULTING ENGINEER: Teague Nall and Perkins, Inc.
5237 N. Riverside Dr. Ste. 100
Fort Worth, Texas 76137
817-336-5773

DATE OF ADDENDUM: April 21, 2023

DATE OF BID RECEIPT: April 27, 2023 @ 2:00 PM





1.01 GENERAL


- This addendum modifies the Construction Plans, Contract Documents and Specifications as noted within and shall become part of the Contract Documents.
- All bidders shall acknowledge receipt of this Addendum No. 2 by initialing the appropriate space in the Proposal. Failure to do so may subject the bidder to disqualification.

1.02 CONSTRUCTION PLAN

- Sheet C1.13: Grading and Storm Drain Plan – Section B
 - Revise the size of pipe in Storm Drain Line 'A' and 'B' (See attached Plan changes).

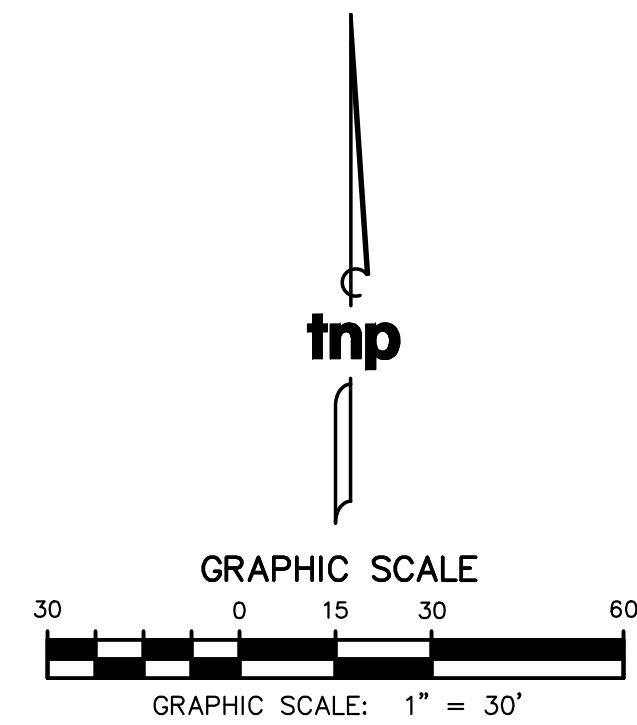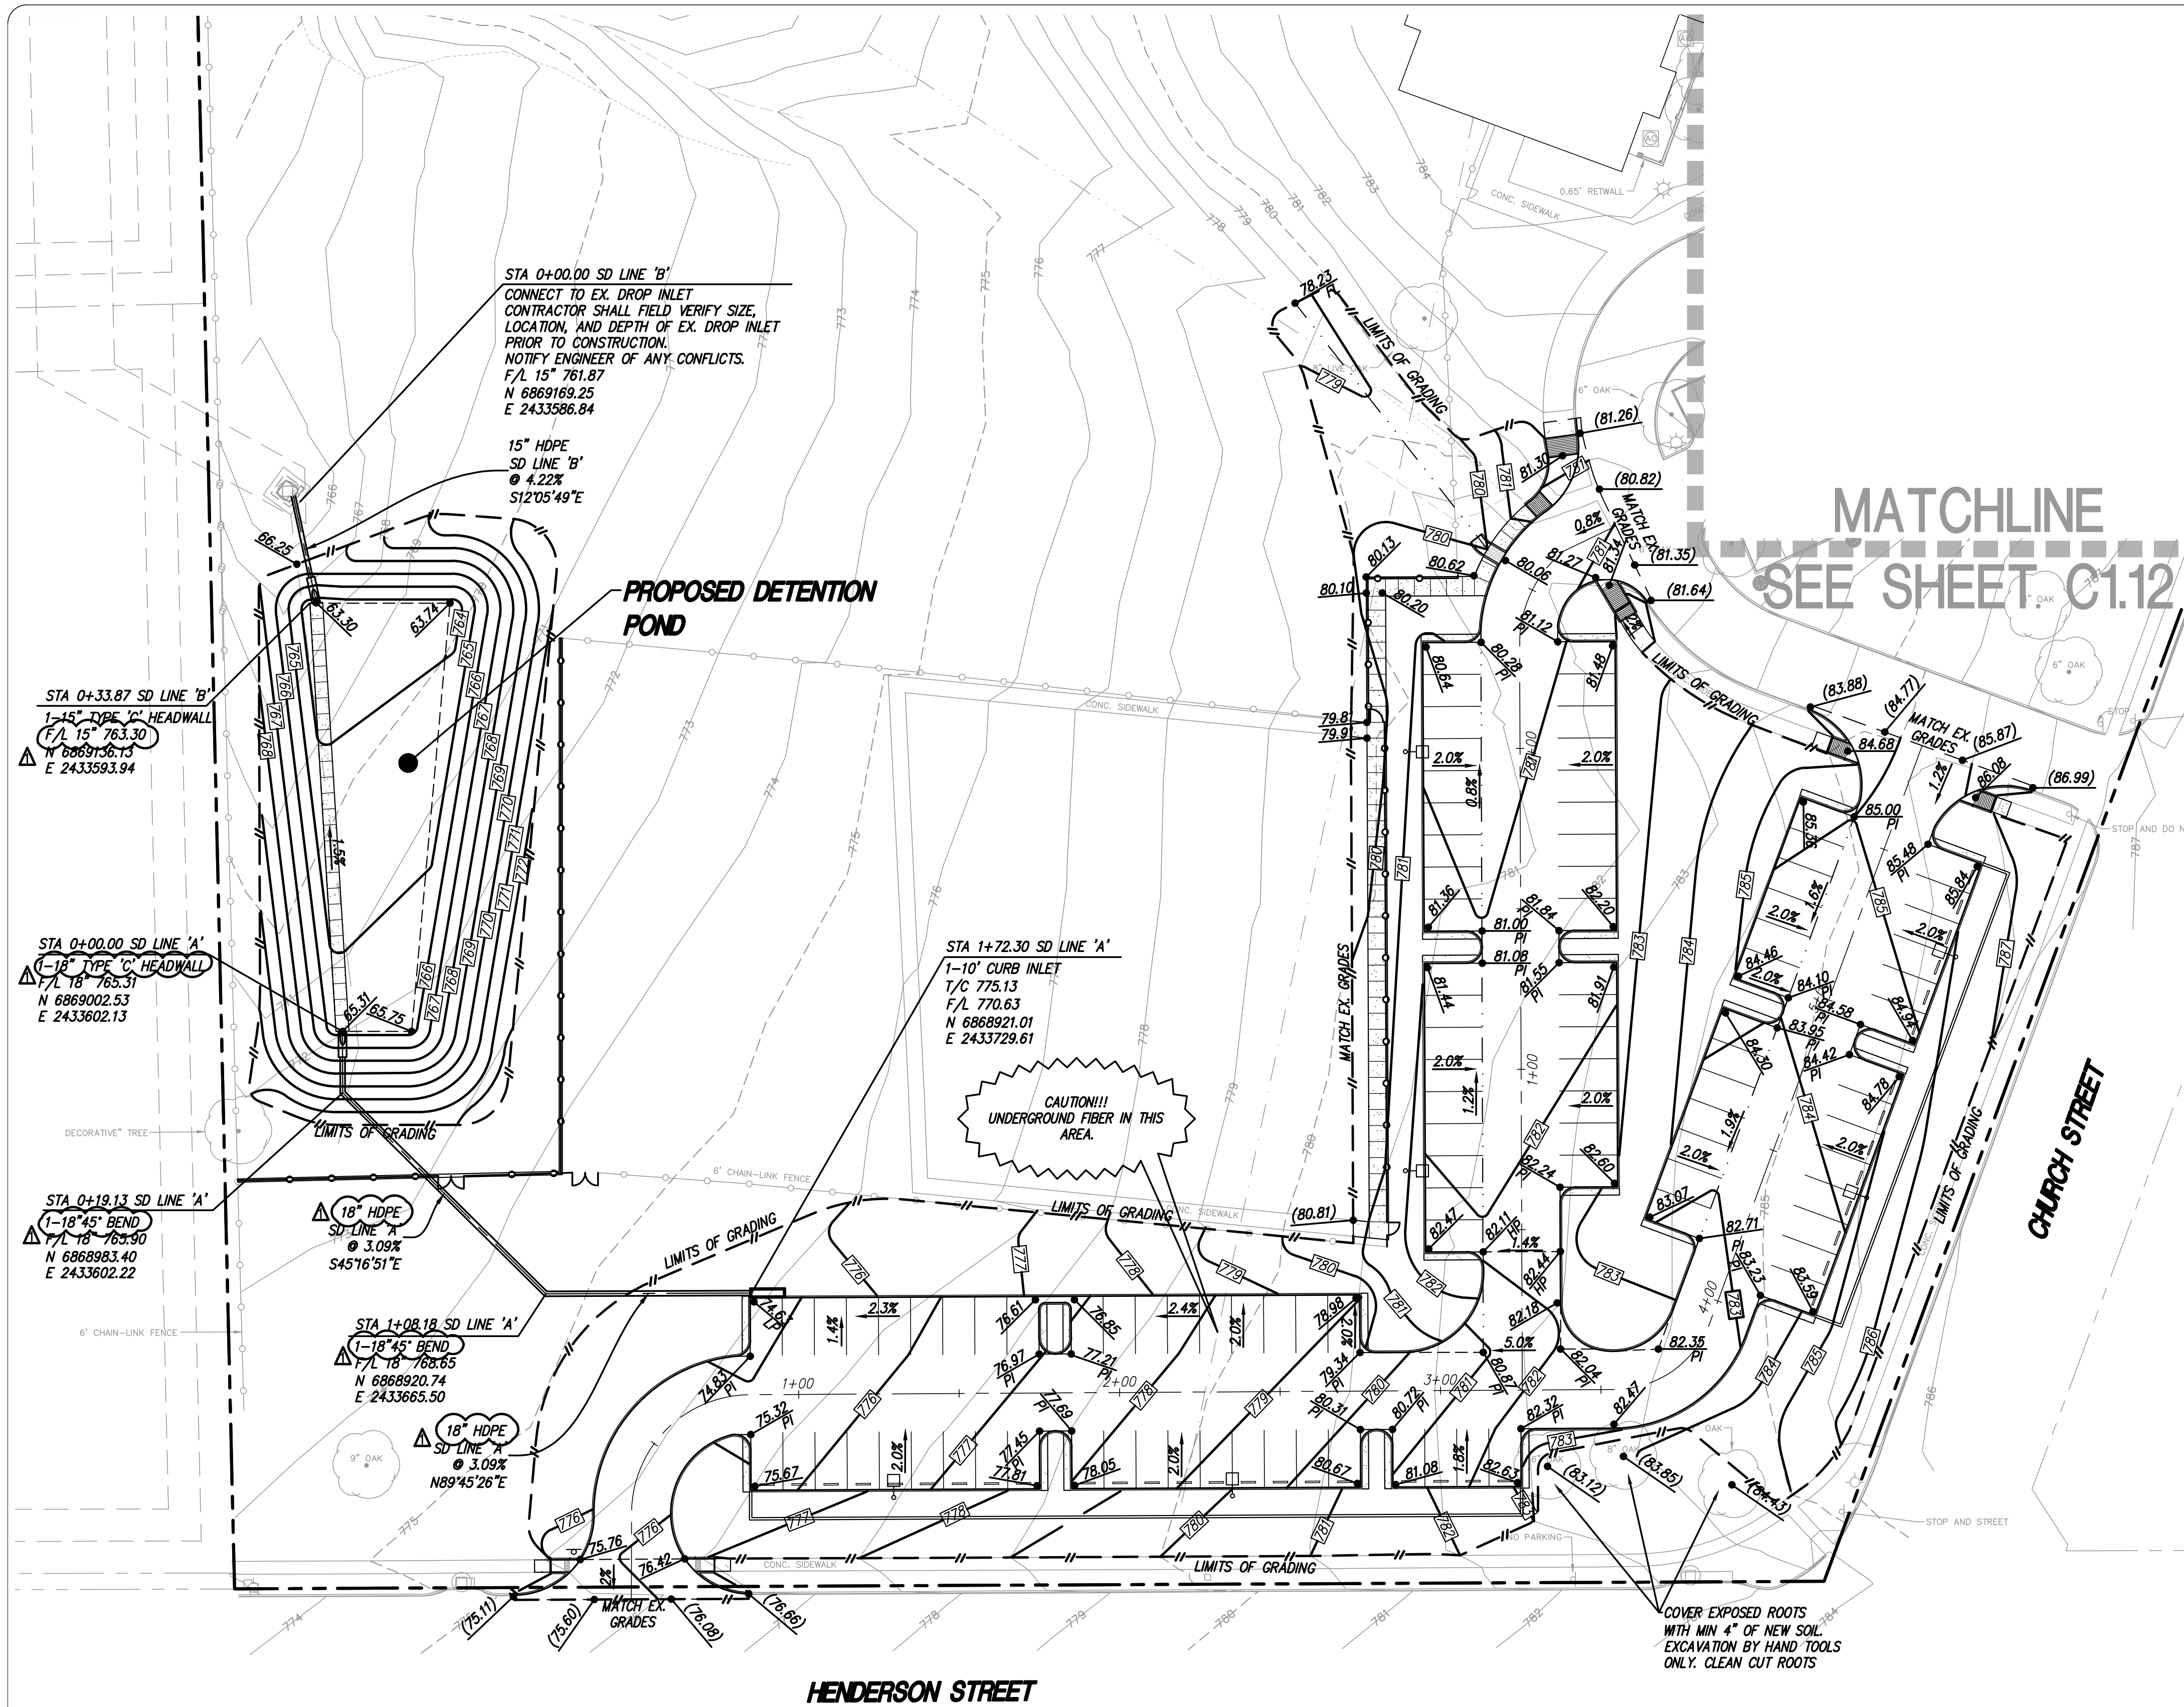

GRADING LEGEND	
	EXISTING SPOT ELEVATION
	PROPOSED SPOT ELEVATION
	PROPOSED PERCENT OF GRADE
	PROPOSED CONTOUR
	GRADE BREAK/RIDGE LINE
	PROPOSED SWALE LINE
	PROPOSED DAYLIGHT LINE
	EXISTING CONTOURS

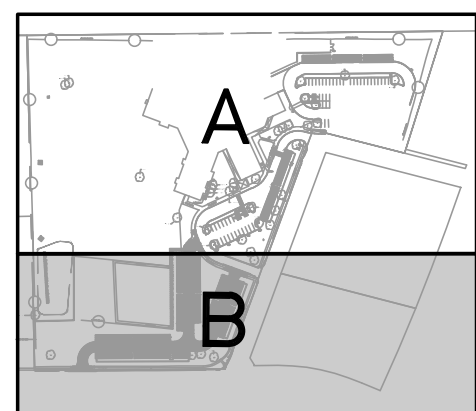

KEYPLAN

SCALE 1"=500'

1	ADDENDUM 2	TNP	4/21/23
no.	revision	by	date




scale	horiz
1"=30'	
vert	n/a
date	
APRIL 2023	



teague nall & perkins

5237 N. Riverside Drive, Suite 100
Fort Worth, Texas 76137
817.336.5773 ph 817.336.2813 fx
TBPE Registration No. F-230
www.tnpinc.com

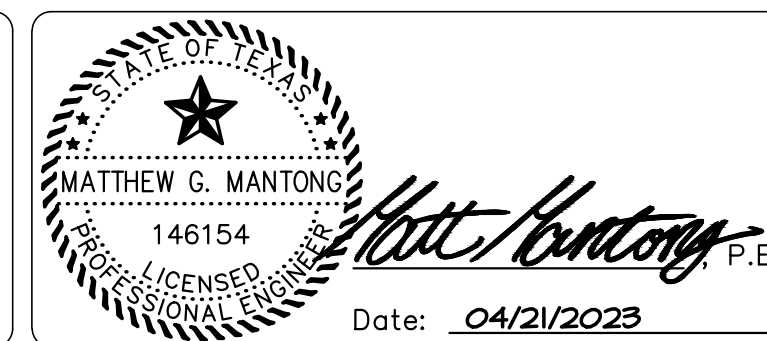

City of Midlothian, Texas
Parking Lot to Serve
VITOVSKY ELEMENTARY
GRADING AND STORM
DRAIN PLAN - SECTION B

tnp project
MLT23062
sheet
C1.13